

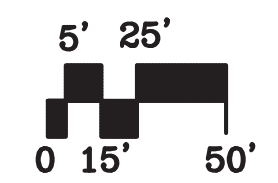


S:\BGS_CAD\towns\location\AAA-05-01-XX.dwg

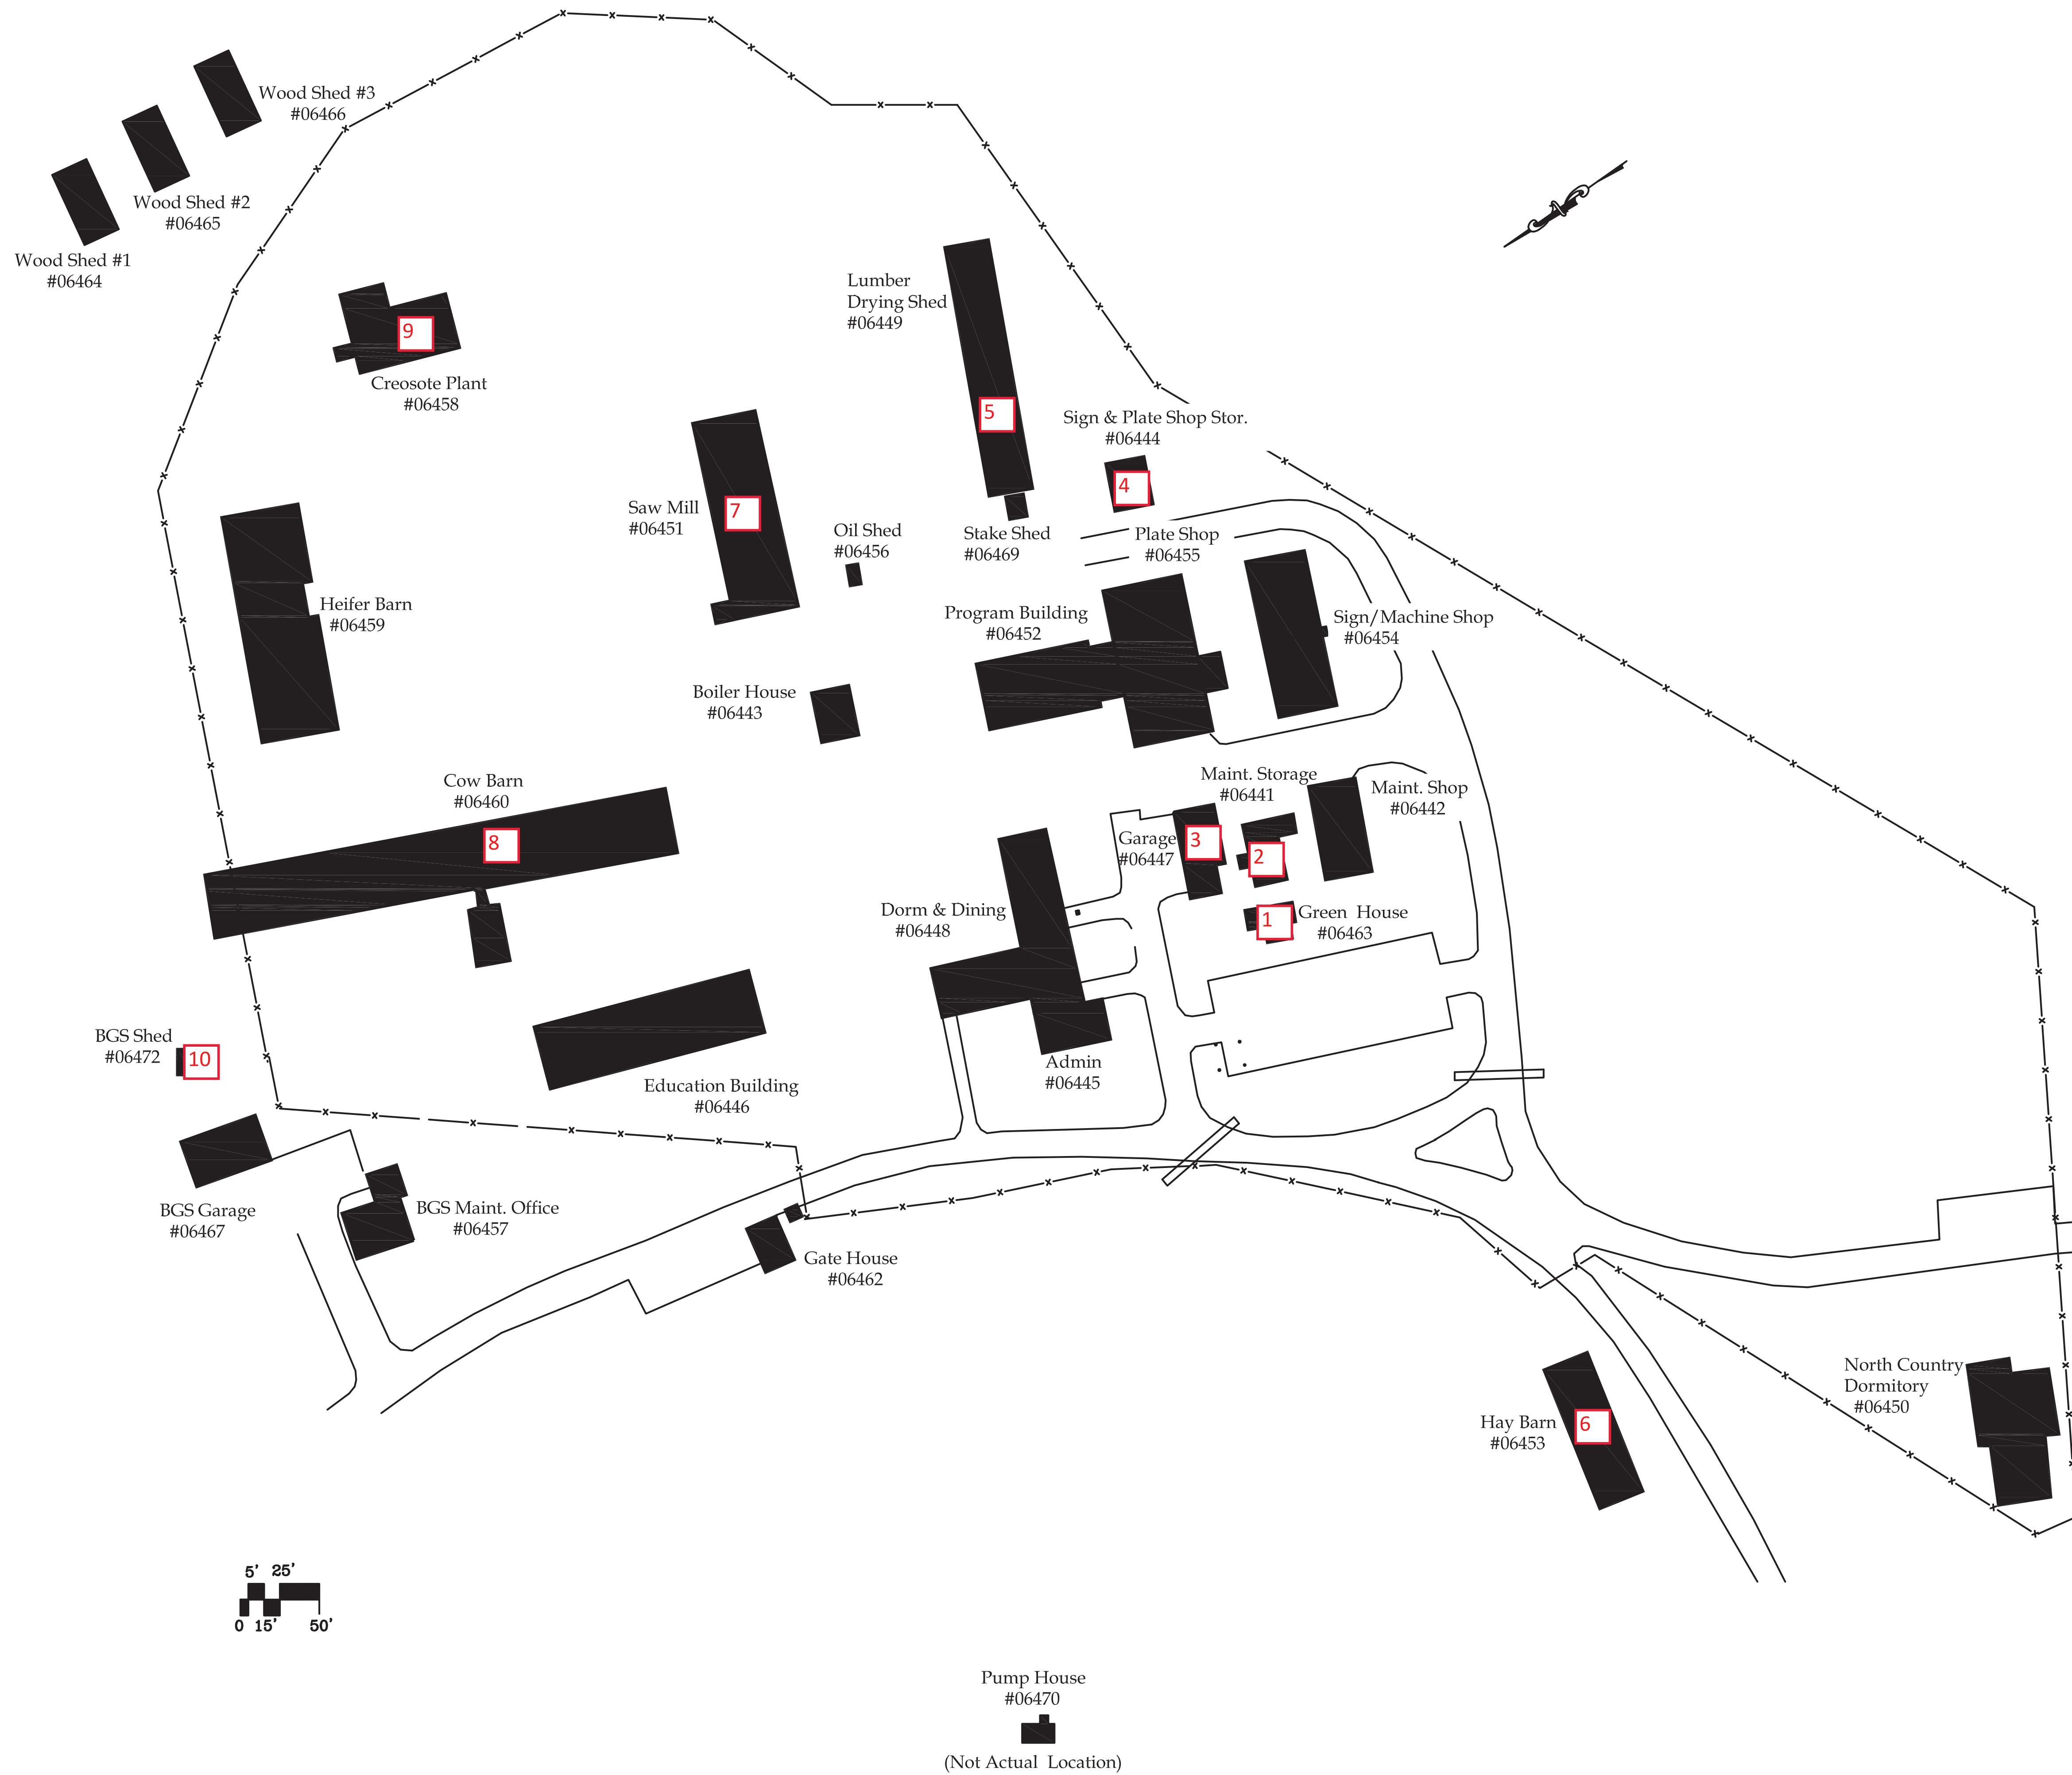

STATE OF VERMONT
Department of Buildings
and General Services
Agency of Administration
Montpelier, Vermont

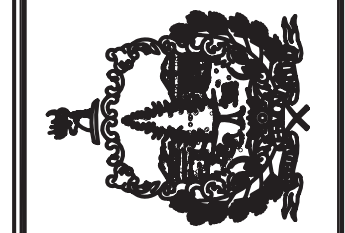

SOUTHEAST STATE
CORRECTIONAL FACILITY
FLOOR PLANS

REVISIONS

SCALE :
DATE : DATE
DRAWN BY : N. HERSEY
APPR. BY : NAME

S.E.S.C.F

FLOOR PLANS

S-1

1 OF 1