
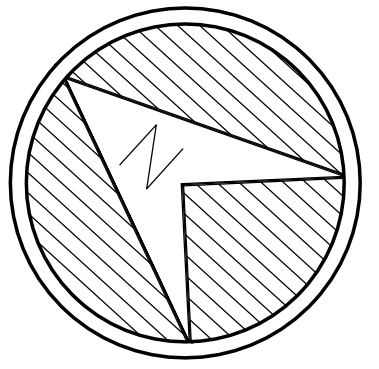
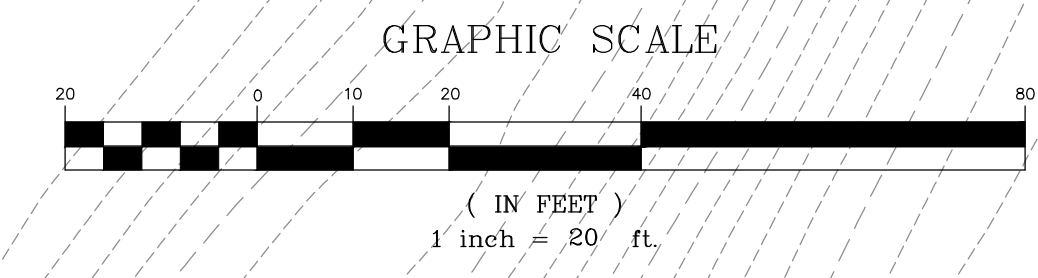


S:\jobfiles\12148 Woodside Fence\DWG\12148-SP.dwg 21 Jun 2013 10:52 AM Amrigan

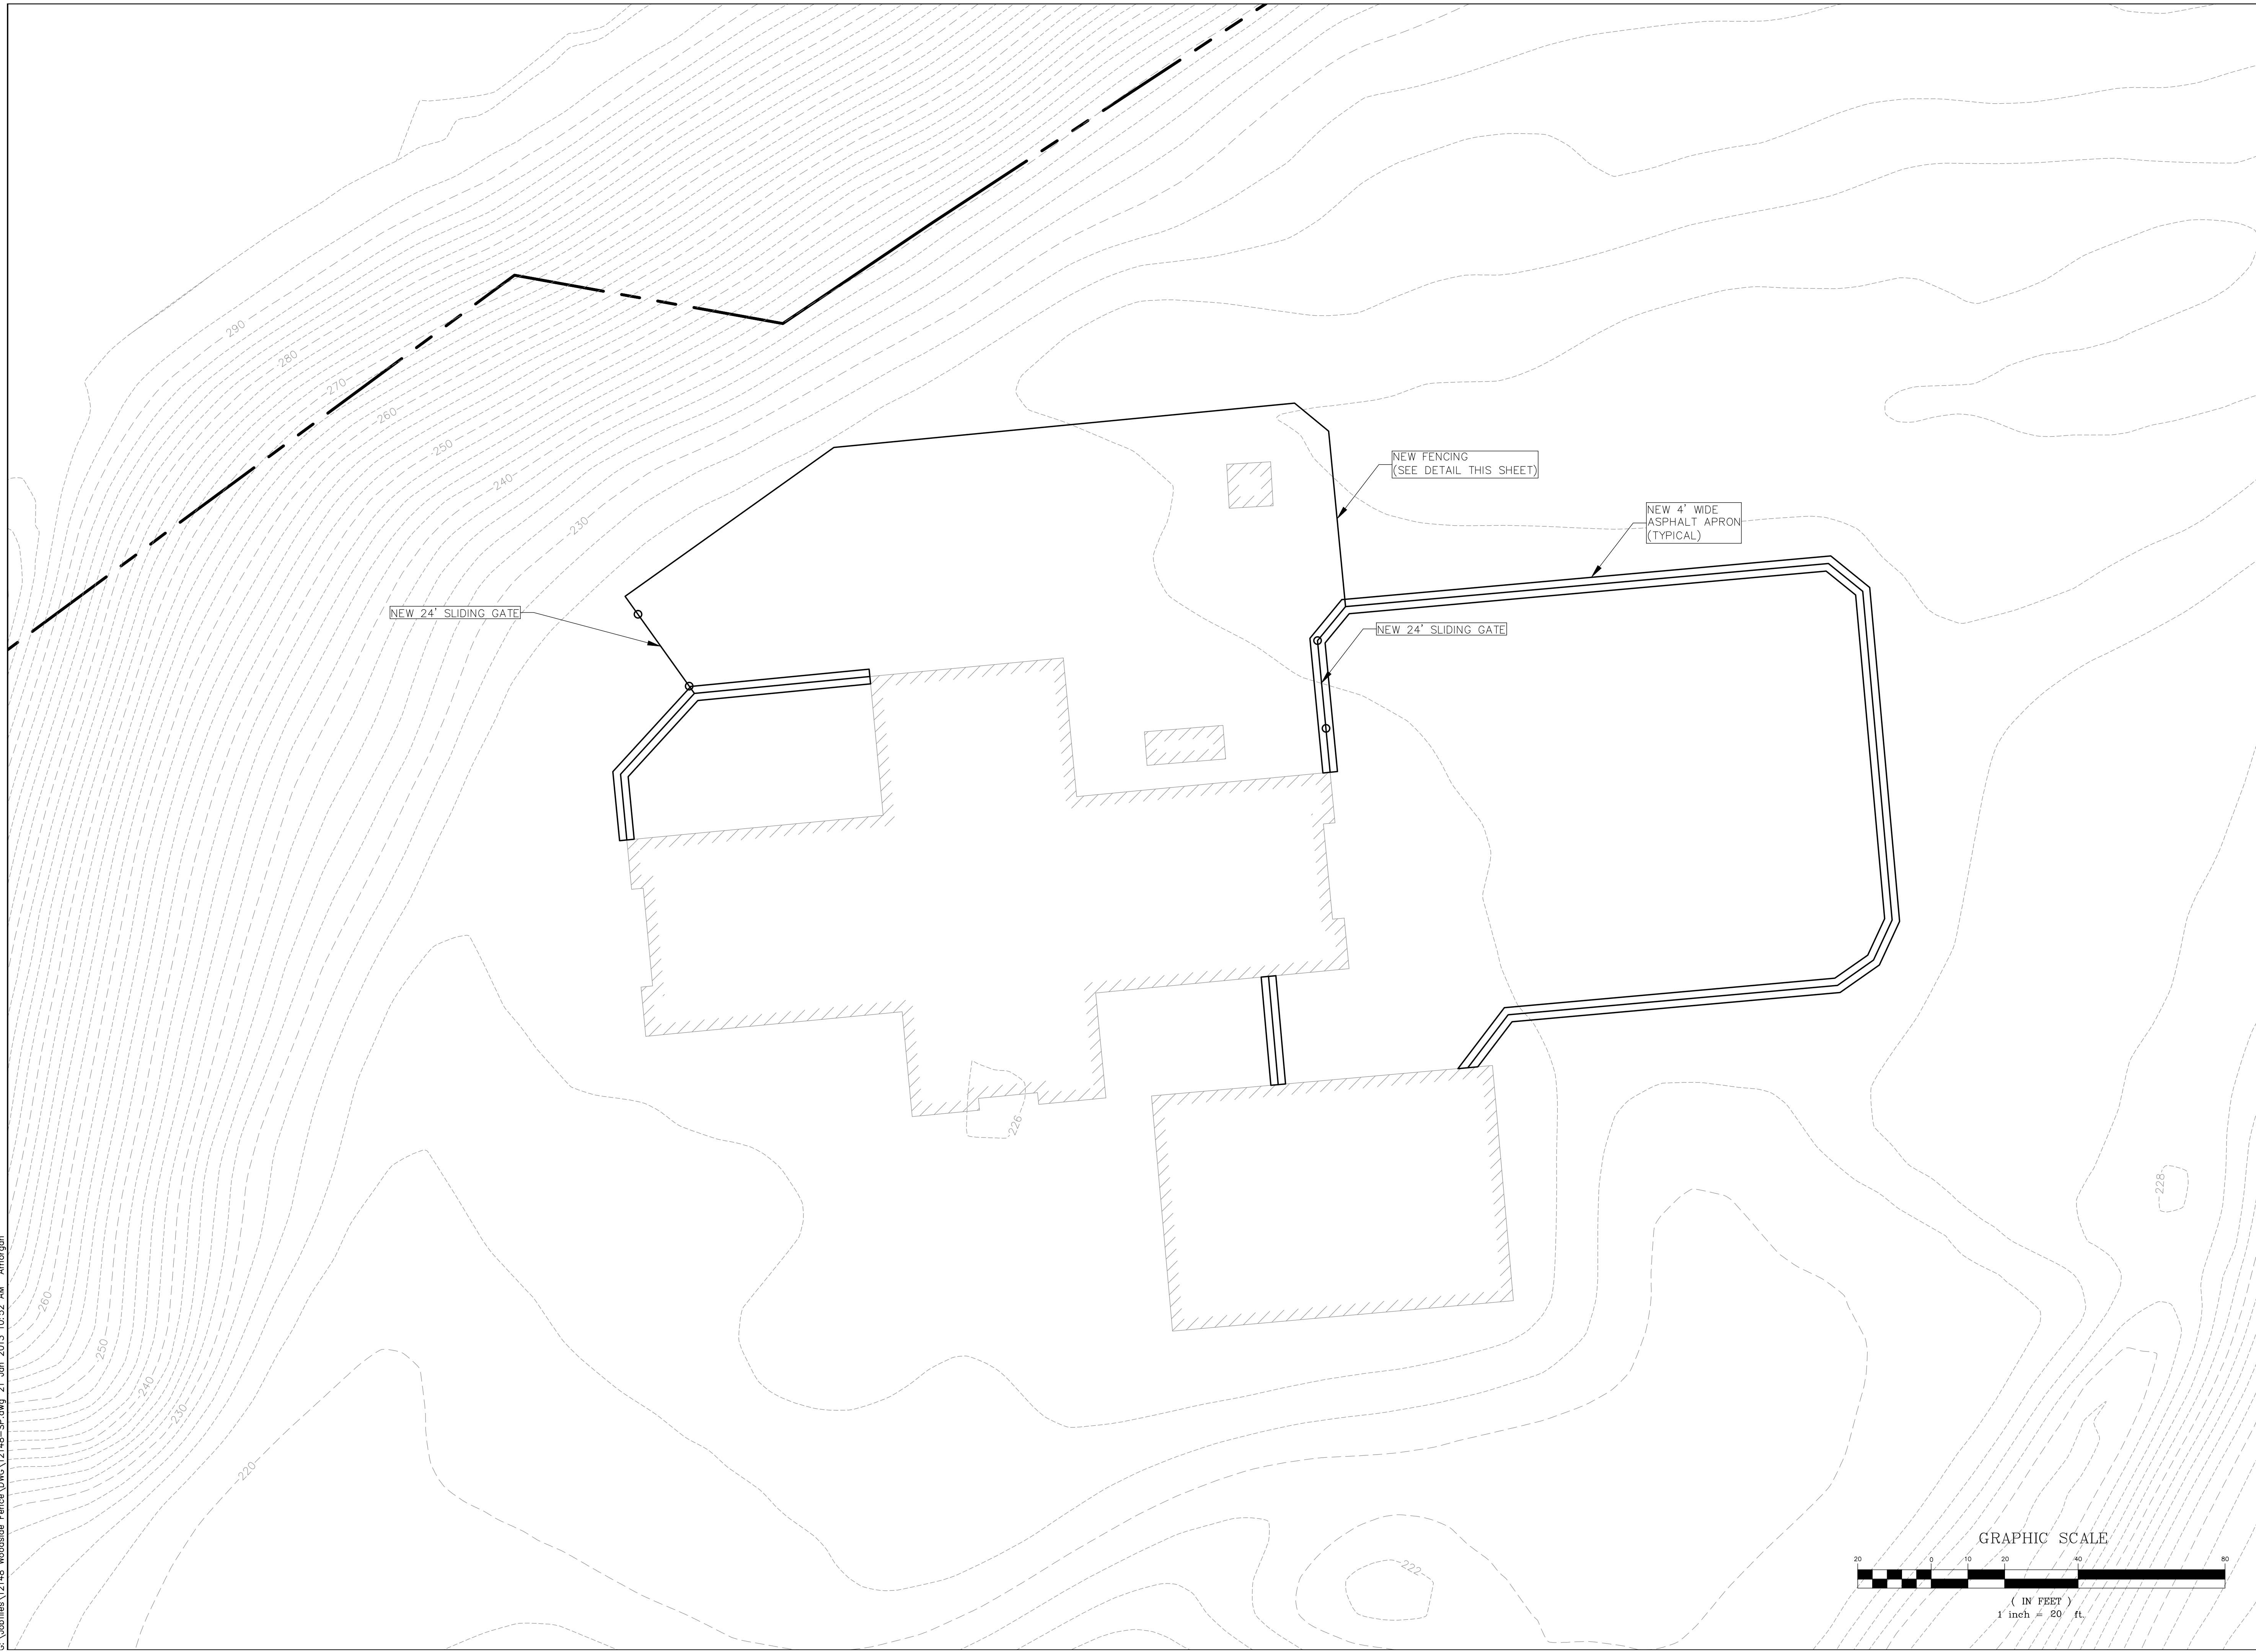

NO.	DATE	REVISION
1		
2		
3		
4		
5		
6		
7		
8		
9		
10		

**Civil & Structural Engineers**  
**Dewolfe**  
**ENGINEERING ASSOCIATES**  
 INCORPORATED  
 81 River St., P.O. Box 1576, Montpelier, VT 05601-0576  
 U.S. REG. PAT. # 5,926,227  
 www.dewolfe.com

**WOODSIDE CORRECTIONAL**  
 WOODSIDE DRIVE  
 ESSEX, VERMONT  
 VERMONT DEPT. OF BUILDINGS AND GENERAL SVCS.

SHEET DESCRIPTION	
SITE PLAN	
PROJECT NO. 12148	DATE 8 NOV 2012
SCALE 1"=20'	C1.02
DRAWN AAM	
CHECKED	
SHEET SHEET 1 OF 1	