


Option 1 revised 10-1-16
 1st Floor Plan
 Scale: 1/4" = 1'-0"

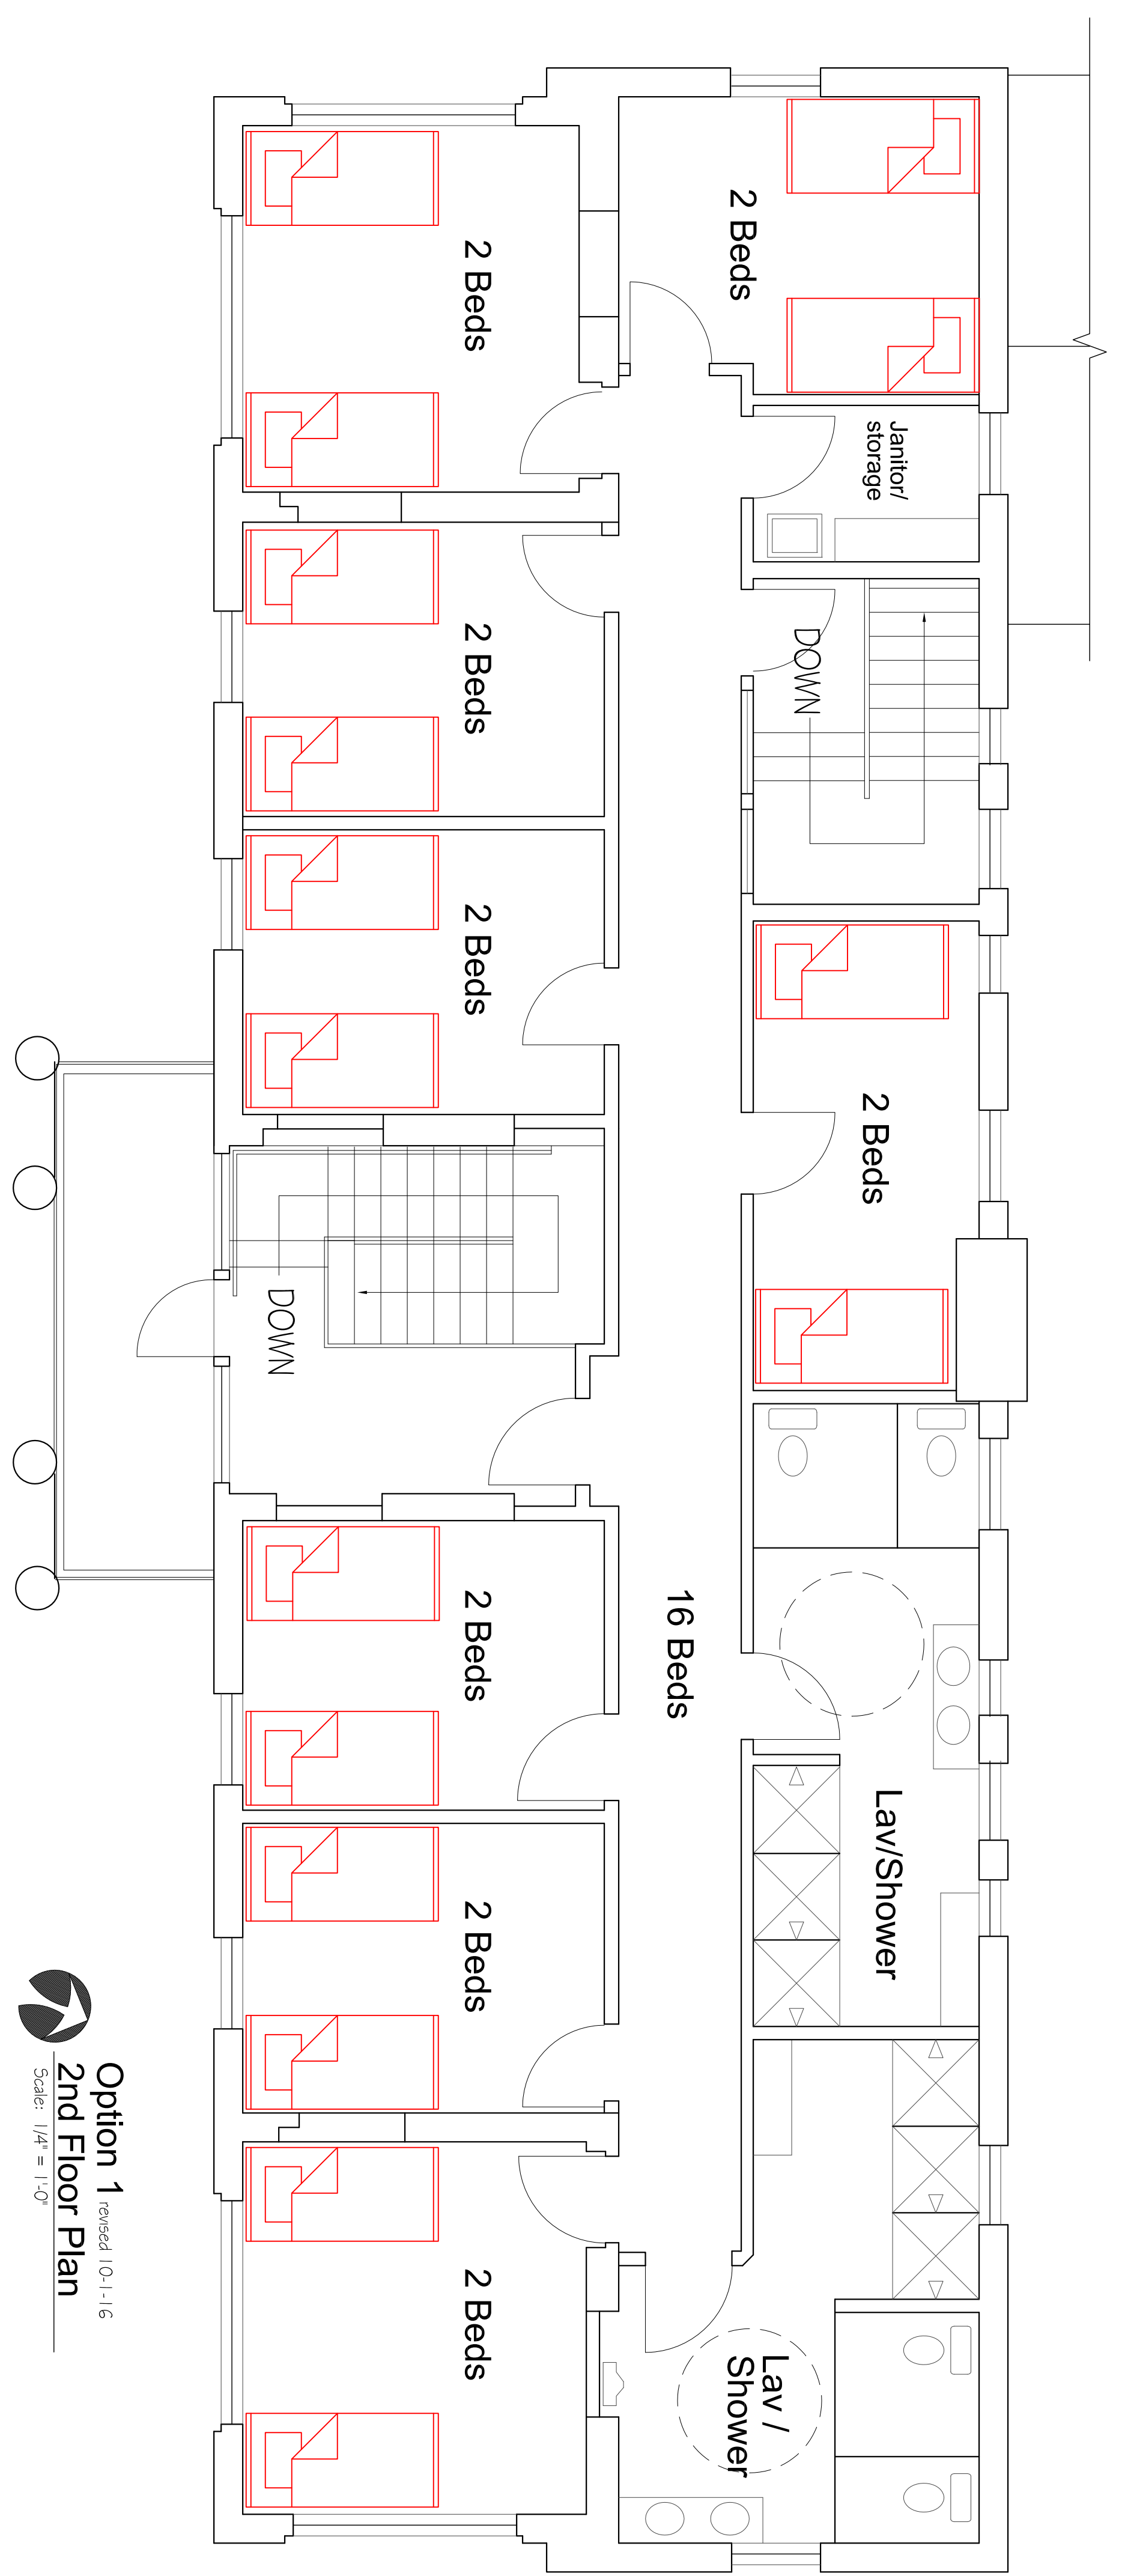

Option 1 revised 10-1-16
 2nd Floor Plan
 Scale: 1/4" = 1'-0"

VERMONT FIRE & POLICE TRAINING ACADEMY
 EAST COTTAGE RENOVATIONS

Floor Plans

Vermont Architects Collaborative
 Architecture + Interiors + Planning

16 MERCHANTS ROW, APT. A, RANDOLPH, VERMONT 05060
 802-505-0109 VT.ARCH.COLLABORATIVE@GMAIL.COM

FILE NAME	22222
DRAWN	NH
CHECKED	NH
SCALE	AS SHOWN
DATE	10-1-16
SHEET NO.	X-3
SHEET OF	3