

Proposed Addition & Renovation for the:


ESSEX COUNTY COURTHOUSE

75 Courthouse Drive, Guildhall, Vermont
09/06/2024 - Progress Set



357 Western Avenue
Suite 104
P.O. Box 4069
St. Johnsbury, VT 05819
tel: 802 748 5239
fax: 802 748 1085
www.ehdanson.com

PROPOSED AREA TOTALS	EXISTING	NEW
COURT HOUSE		
(E) COURT HOUSE BASEMENT (MECHANICAL SPACE):	1797 SF	
(E) COURT HOUSE FIRST FLOOR:	3439 SF	
(E) COURT HOUSE SECOND FLOOR:	676 SF	
COURT HOUSE ADDITION:		2891 SF
MEETING HOUSE		
(E) MEETING HALL FIRST FLOOR:	2039 SF	
(E) MEETING HALL MEZANINE	433 SF	
(E) MEETING HOUSE SHED	197 SF	
TOTAL:	5581 SF	2891 SF
GRAND TOTAL OF EXISTING & NEW		11,472 SF

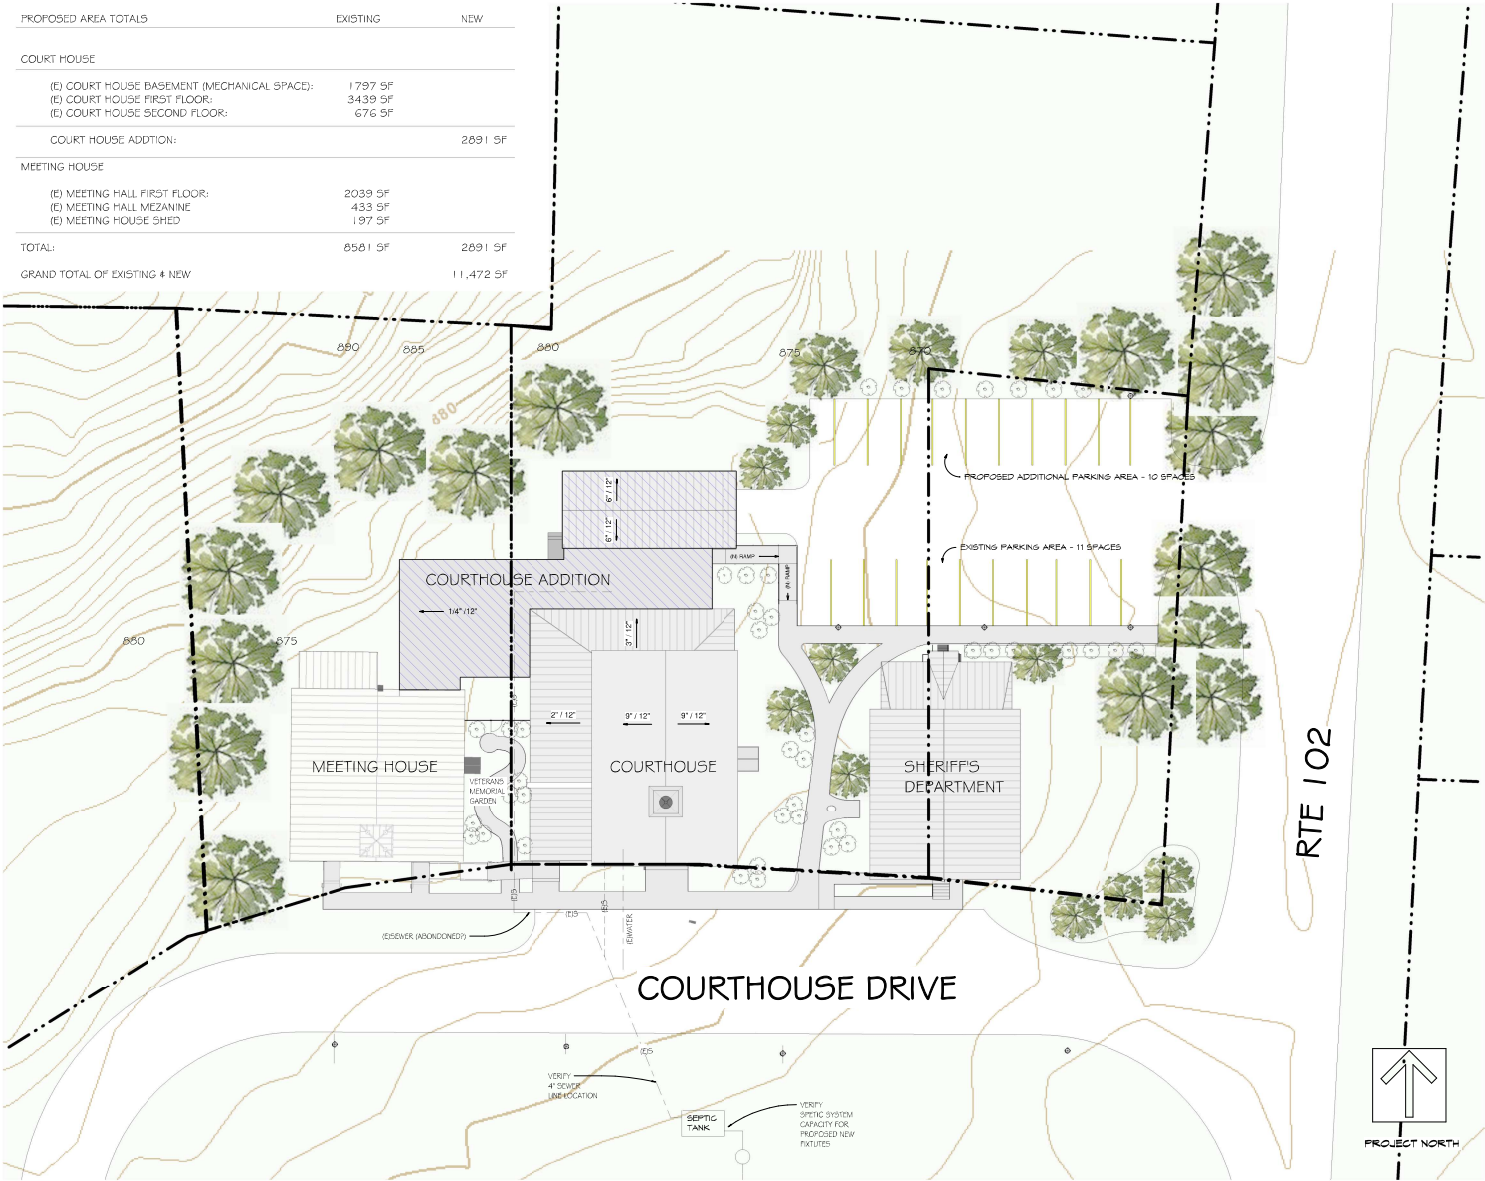


SITE PLAN
SCALE: 1/16" = 1'-0"



C:\Users\CAZ01\OneDrive - EHDanson Associates\Documents\RENTAL LOCAL PROJECTS - SANDY/EASEL Courthouse - Guildhall/Easel Courthouse - Guildhall Scheme B.Locad.sdwg.rvt

9/6/2024 11:11:57 AM

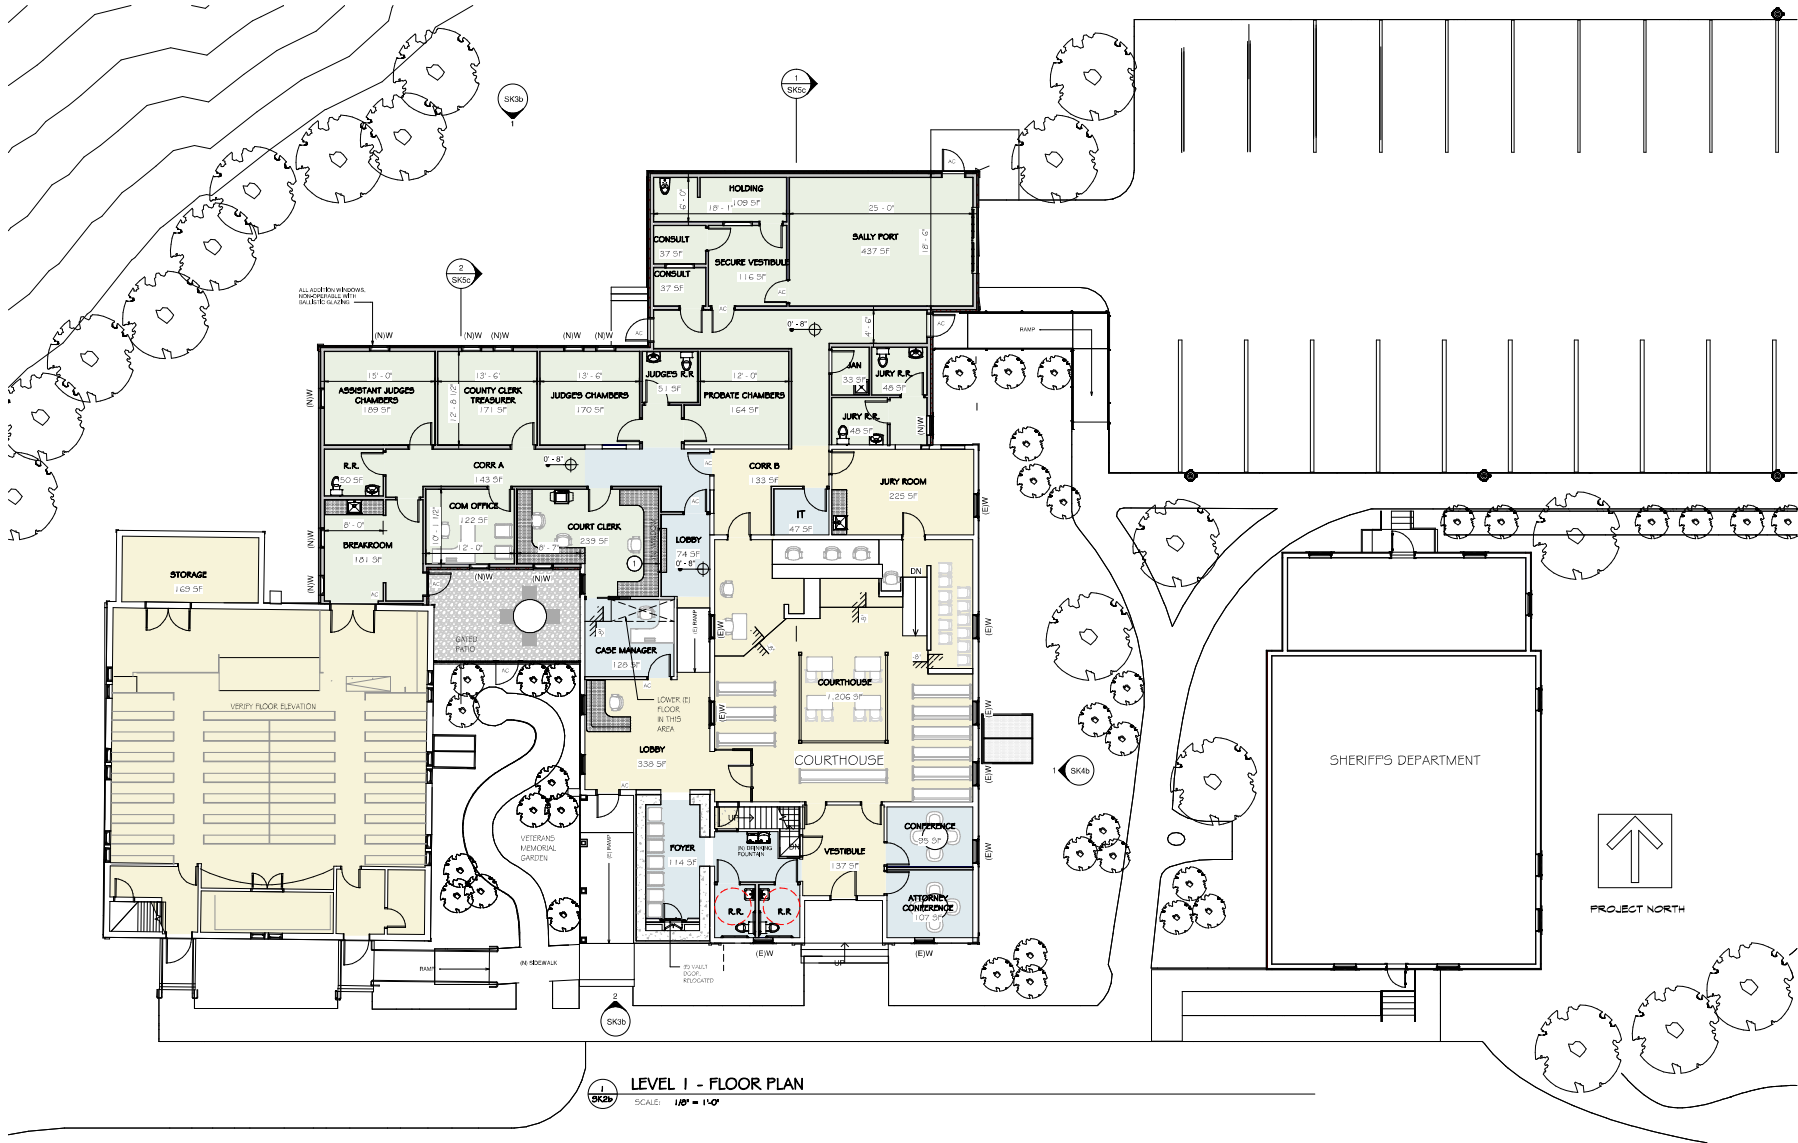

SHEET NOTES

KEYED NOTES

- CLERK'S OFFICE TRANSACTION WINDOW WITH DOCUMENT SIZED DEAL TRAY, THE GLASS SHALL BE UL STANDARD 972 BREAK-RESISTANT.
-
-
-
-

LEGEND

- WALLS, DOORS, AND WINDOWS TO BE REMOVED DENOED WITH DASHED LINE -
- EXISTING
 - NEW
 - REMODELED

EHDanson
Associates, PLLC
Architects
357 Western Avenue
Suite 104
P.O. Box 4069
St. Johnsbury, Vermont 05819
tel: 802 748 9239
fax: 802 748 1985
www.ehdanson.com


PROGRESS SET
NOT FOR CONSTRUCTION
DATE: 9/6/2024 11:15:57 AM

Proposed Addition & Renovation for the:
ESSEX COUNTY COURTHOUSE
75 COURTHOUSE DRIVE
GUILDFALL, VERMONT


SHEET NUMBER

SK2b


Scheme "B" Level 1 Floor Plan

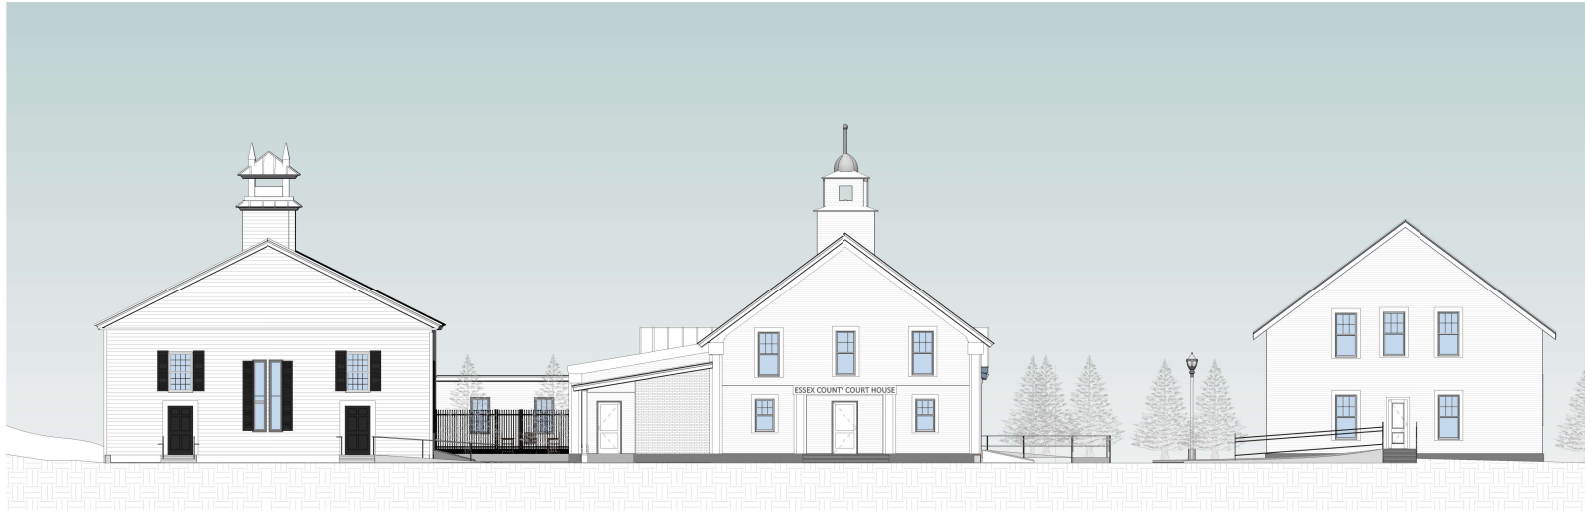


EAST ELEVATION
SCALE: 1/8" = 1'-0"

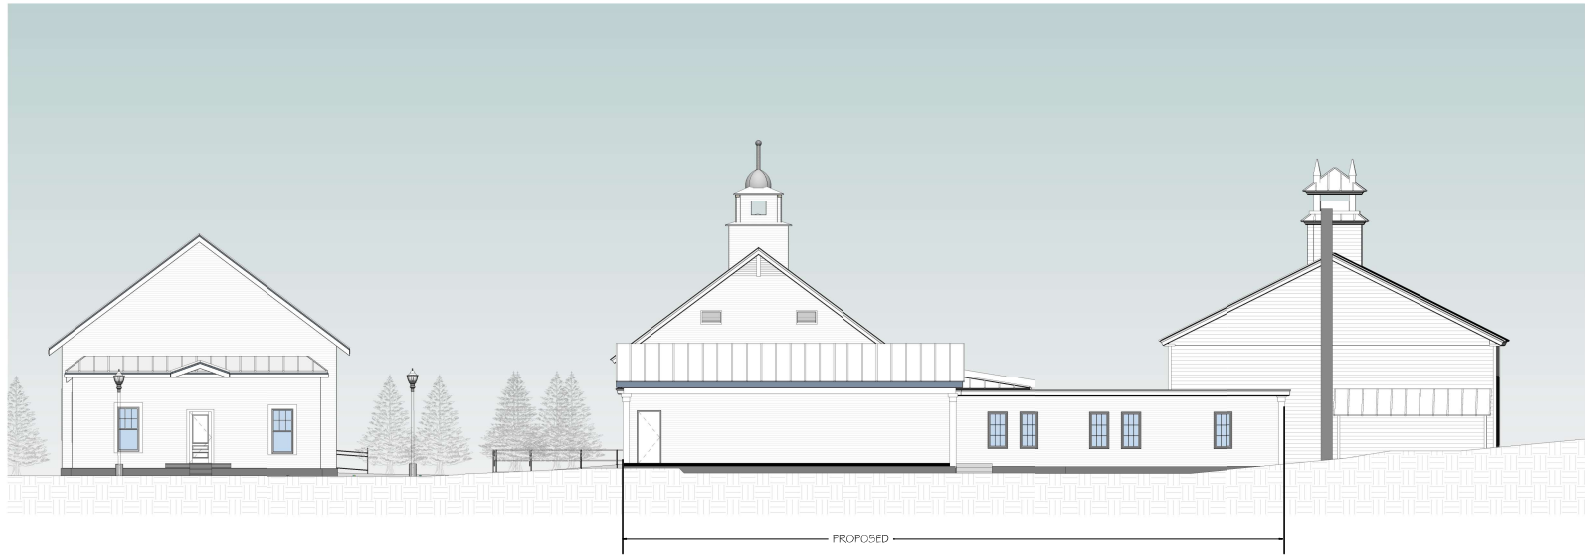


WEST ELEVATION
SCALE: 1/8" = 1'-0"

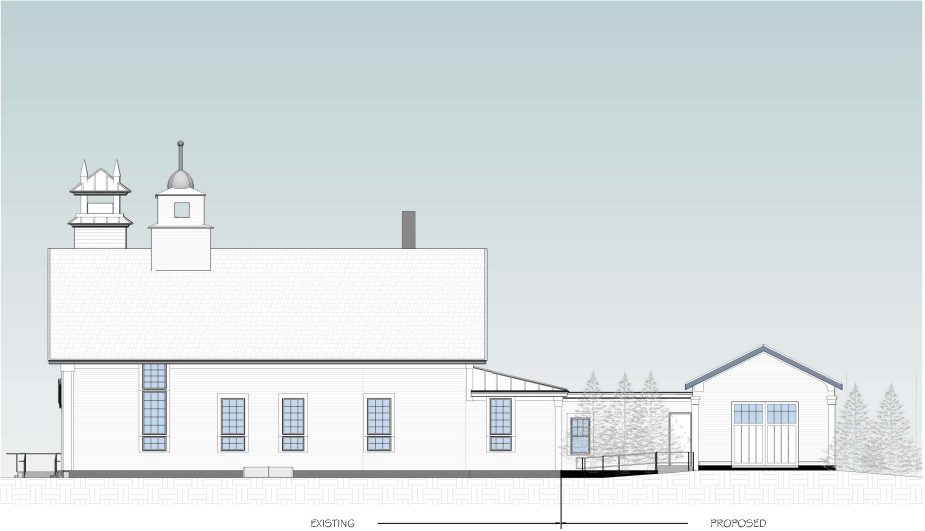

NORTH ELEVATION
SCALE: 1/8" = 1'-0"

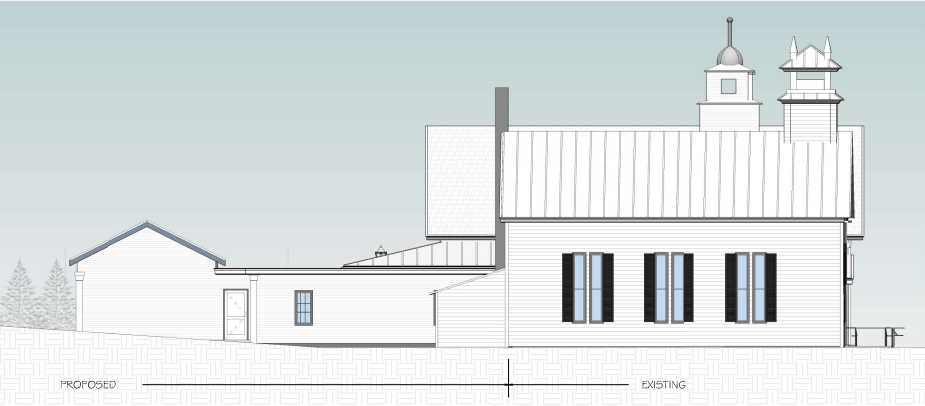

SOUTH ELEVATION
SCALE: 1/8" = 1'-0"

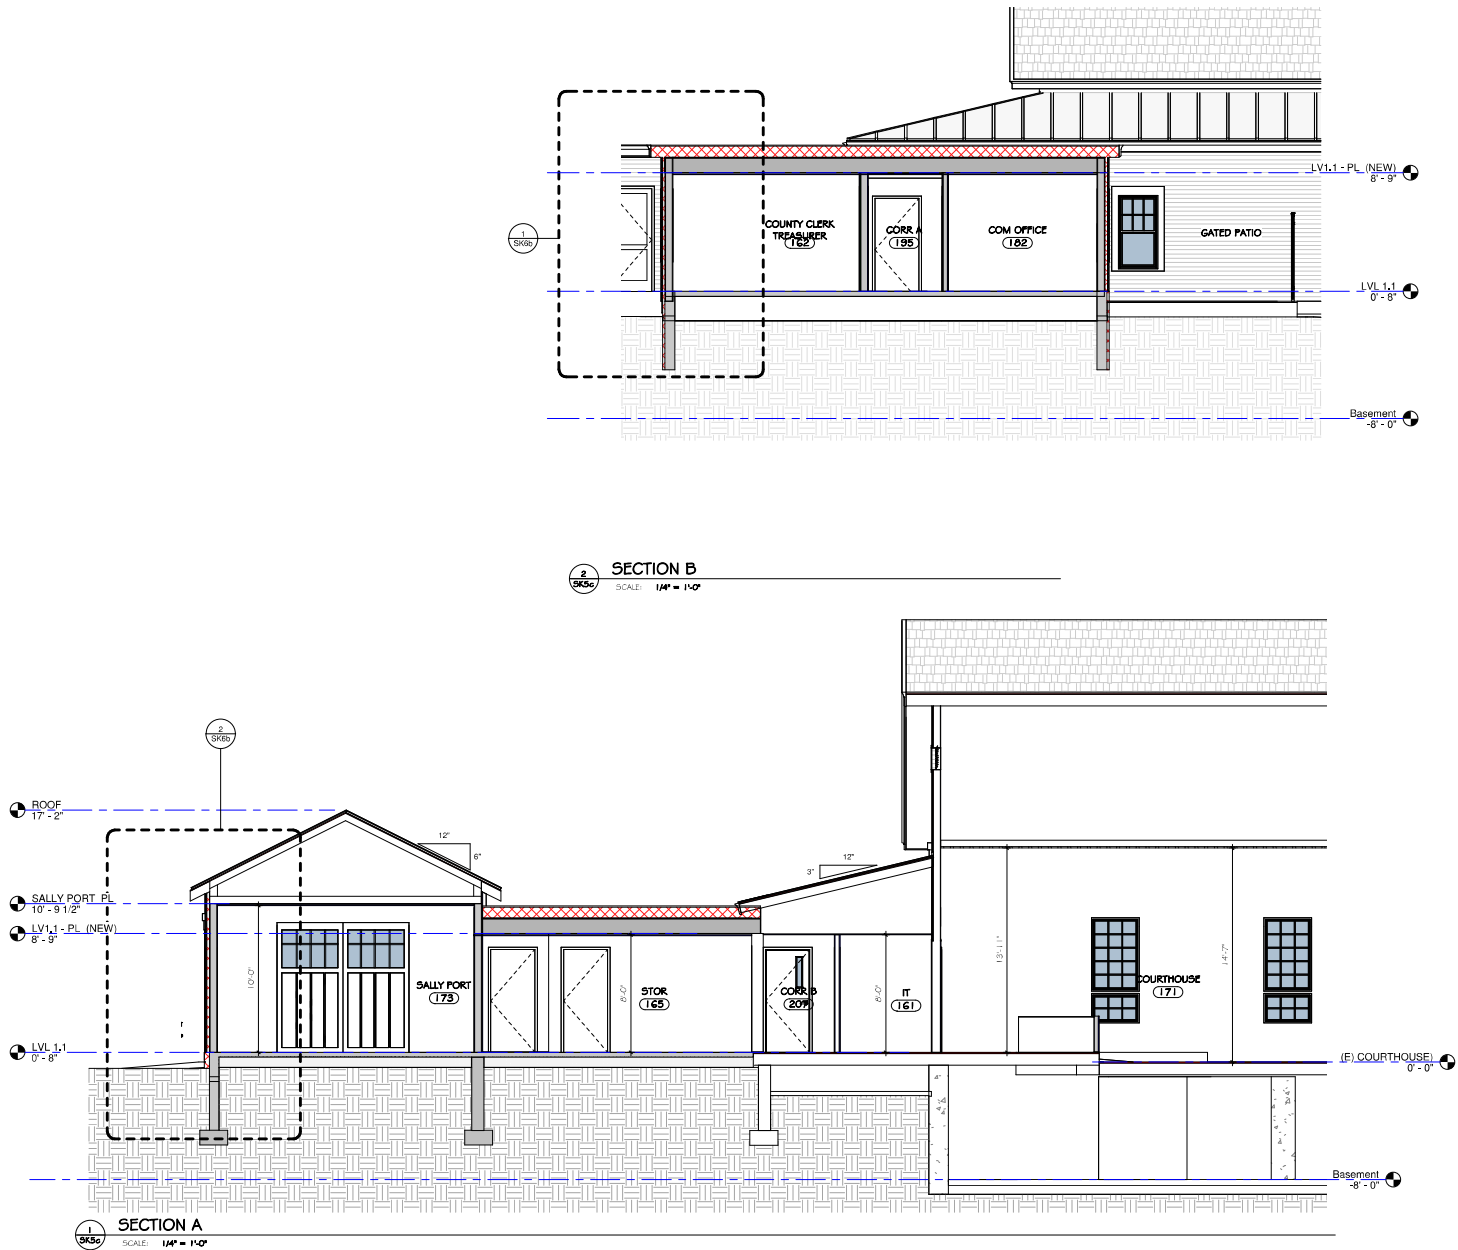

EHDanson
Associates, PLLC
Architects

357 Western Avenue
Suite 104
P.O. Box 6069
St. Johnsbury, Vermont 05819
tel: 802 748 5239
fax: 802 748 1985
www.ehdanson.com



PROGRESS SET
NOT FOR CONSTRUCTION


DATE:
9/6/2024 11:12:07 AM

Proposed Addition & Renovation for the:
ESSEX COUNTY COURTHOUSE
75 COURTHOUSE DRIVE
GUILDHALL, VERMONT

SHEET NUMBER
SK5c

Scheme "B" Building Sections

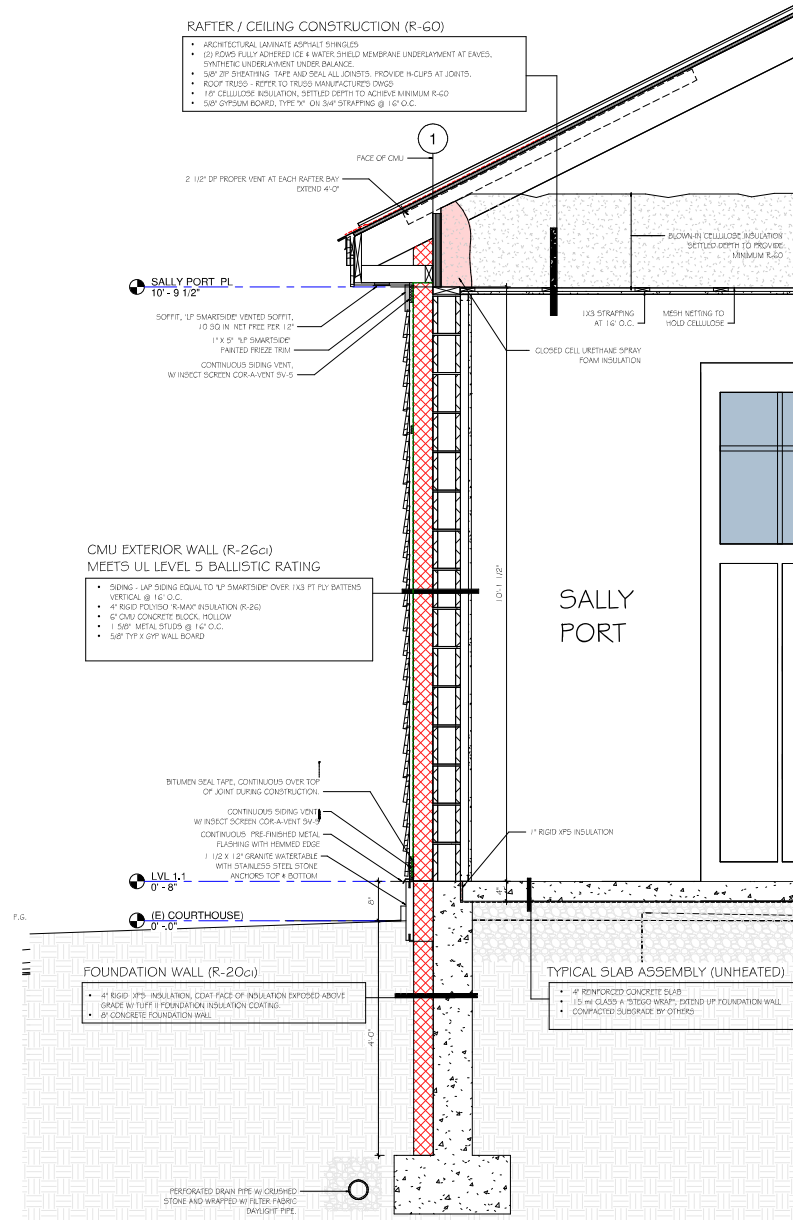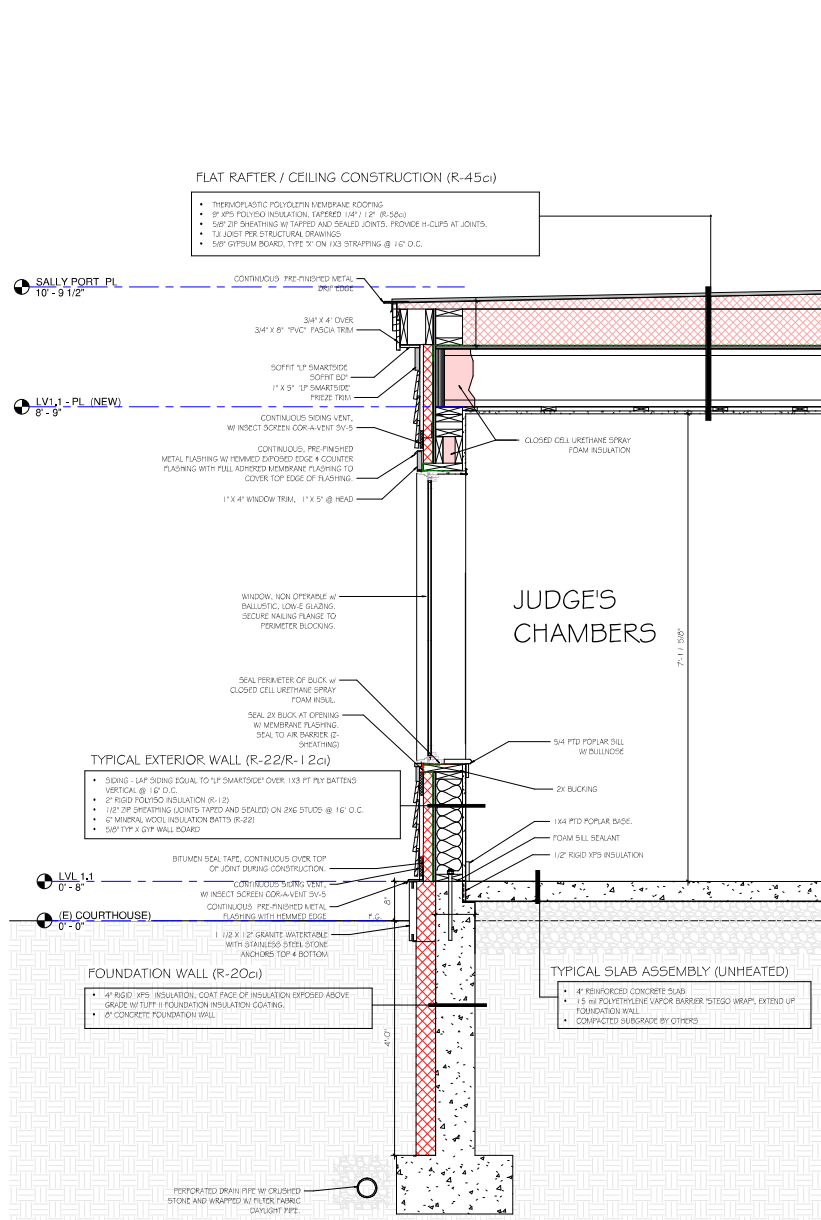

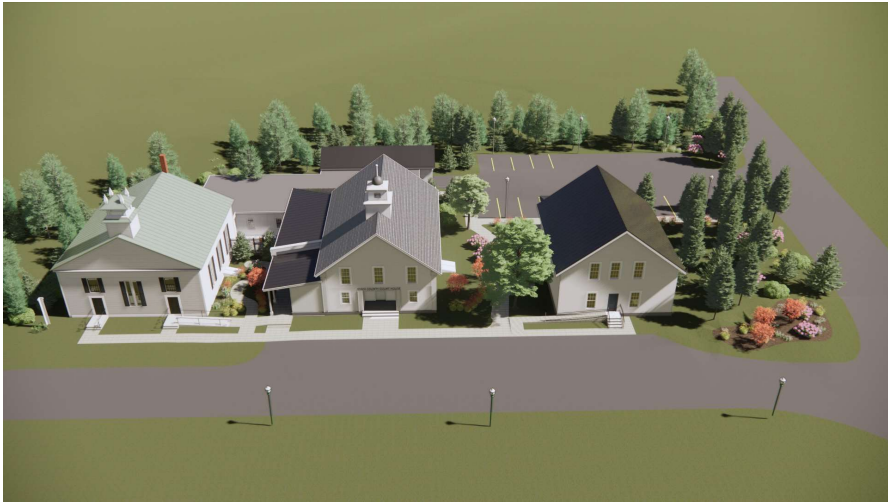



357 Western Avenue
Suite 104
P.O. Box 4069
St. Johnsbury, Vermont 05819
tel: 802 748 1239
fax: 802 748 1885
www.ehdanson.com

PROGRESS SET
NOT FOR CONSTRUCTION

DATE:
9/6/2024 11:12:07 AM

Proposed Addition & Renovation for the:
ESSEX COUNTY COURTHOUSE
75 COURTHOUSE DRIVE
GUILDHALL, VERMONT

Scheme "B" Exterior Perspectives 2

SHEET NUMBER

SK8b