



Test Pit
Trench
Proposed Low Pressure Sewer
Area w/ Slope Greater Than 20%

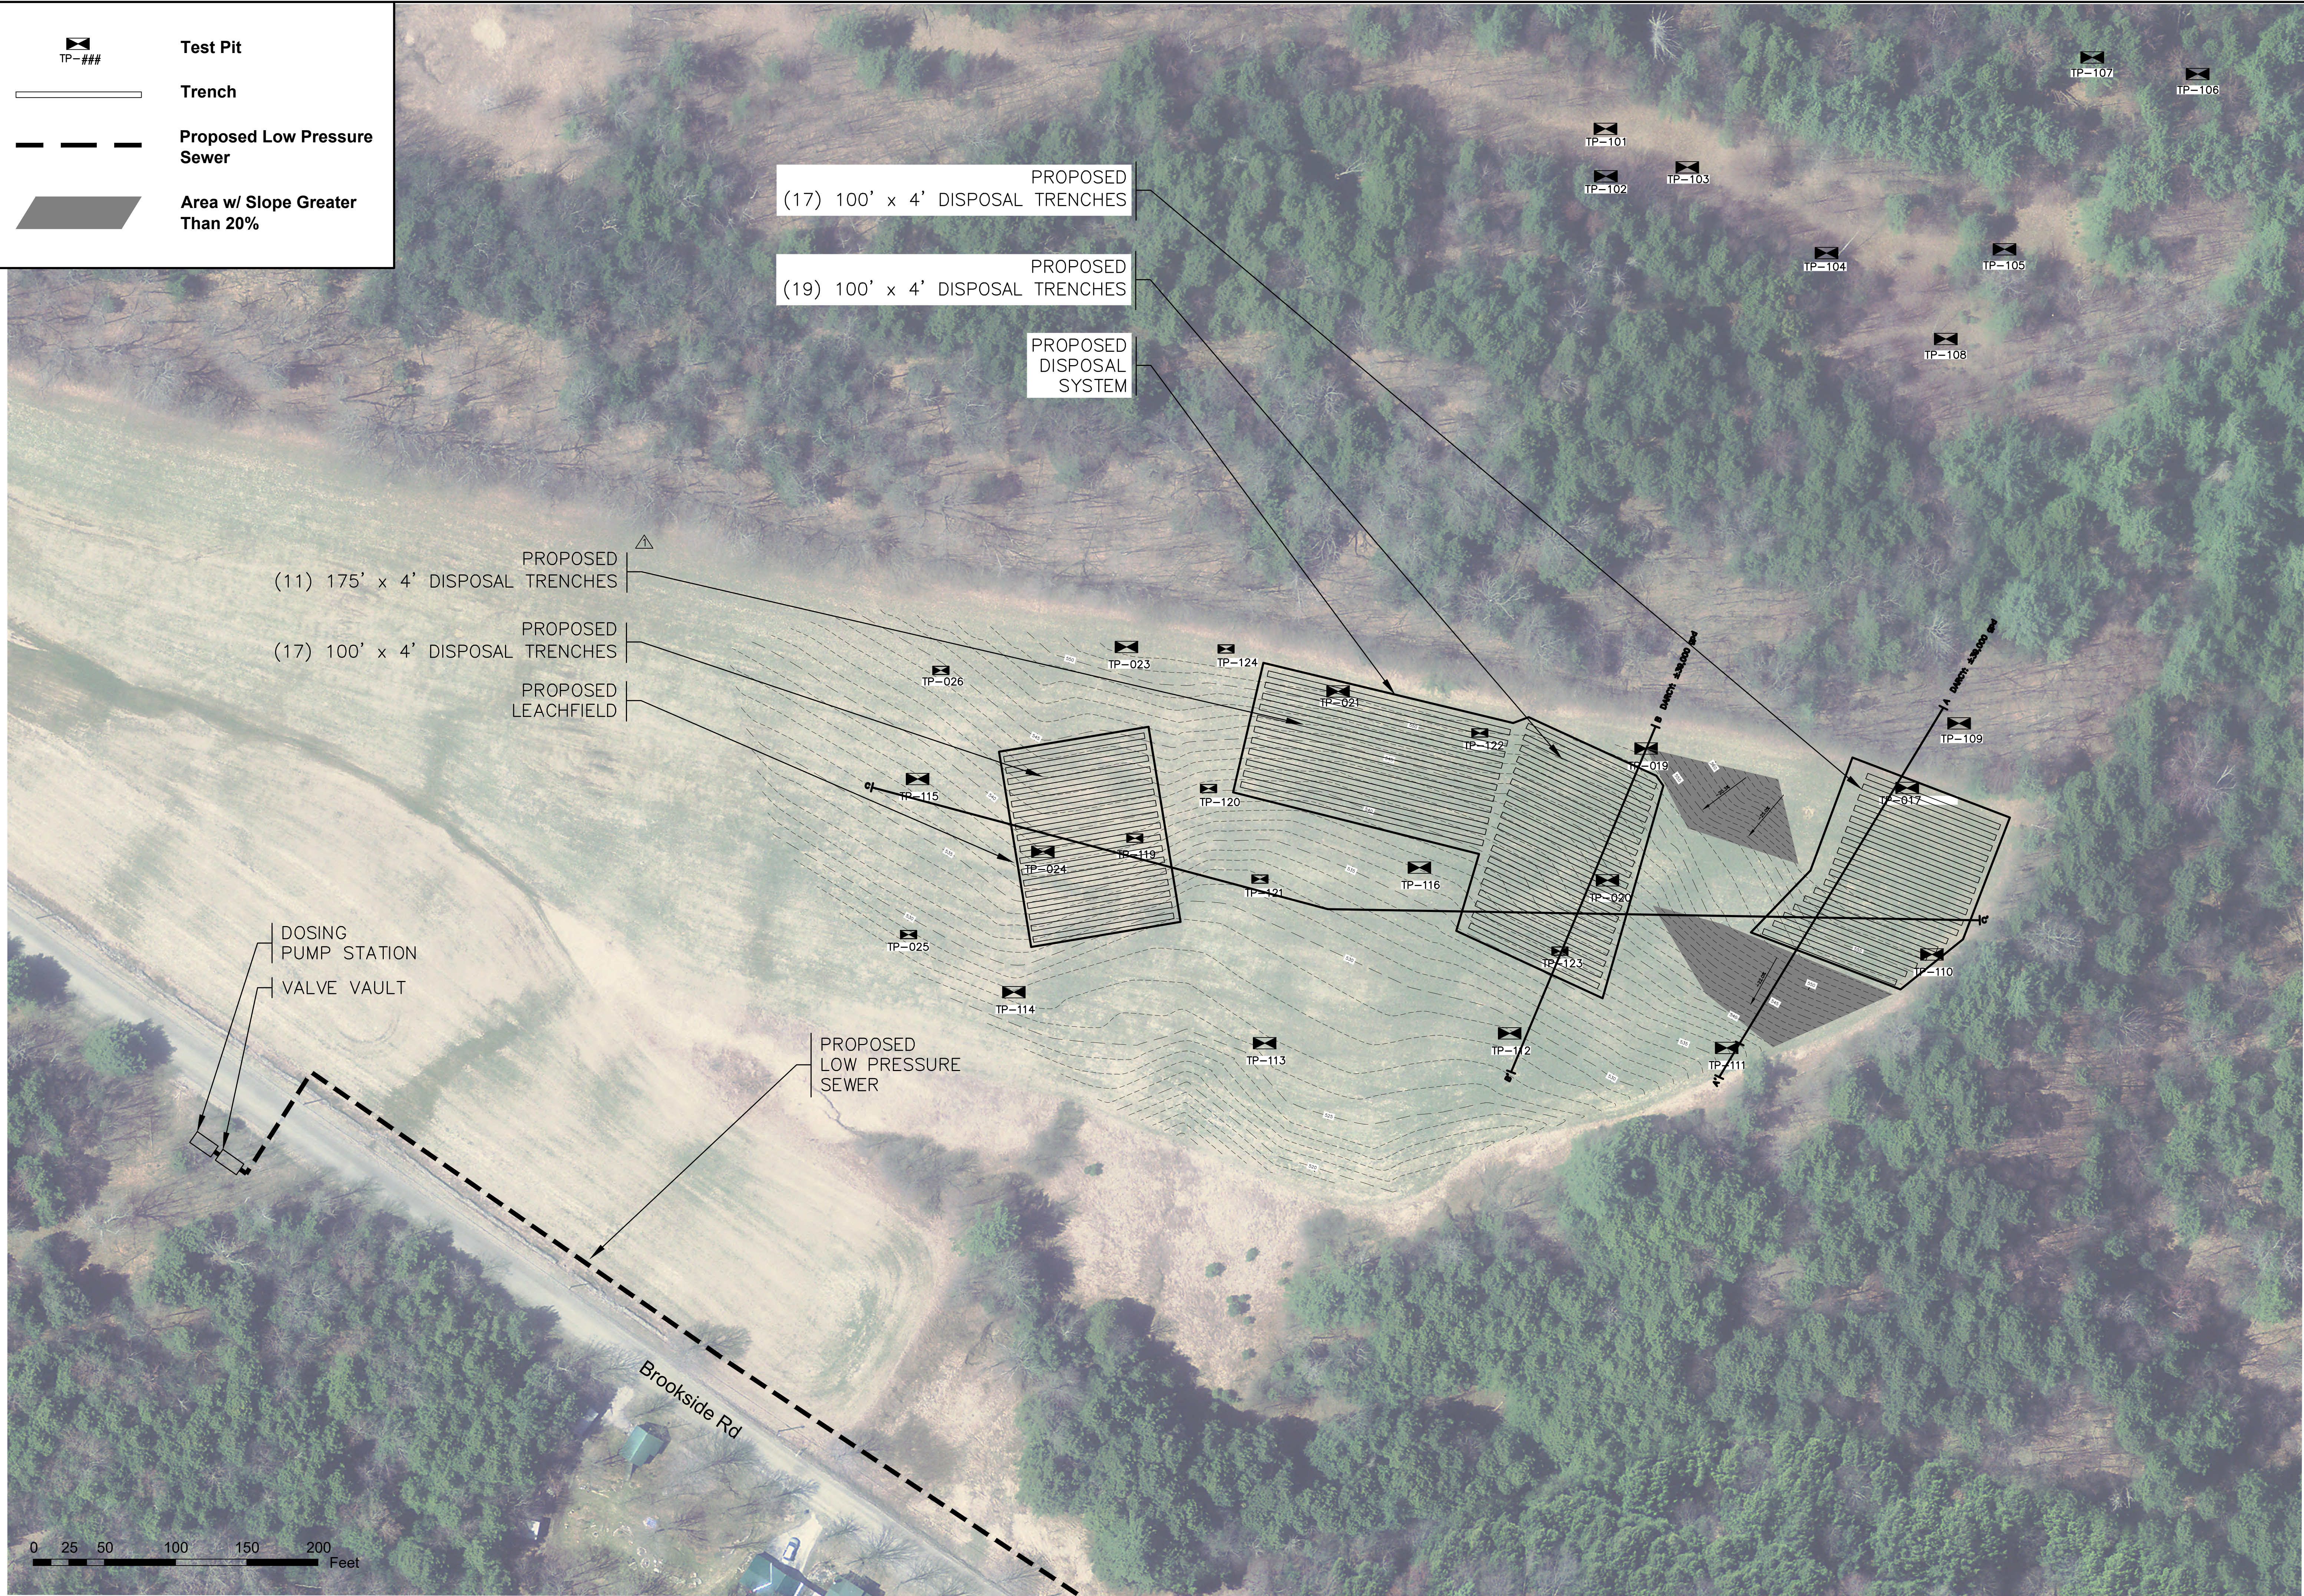

REV.	DATE	DESCRIPTION	BY
1	3/20/19	REVISED DISPOSAL FIELD LAYOUT	BPC

1438 SOUTH BROWNELL ROAD
 WESTFORD, VT 05150
 PHONE: (802)862-5590
 FAX: (802)862-7598

GREEN MOUNTAIN ENGINEERING
 CIVIL WATER WASTEWATER

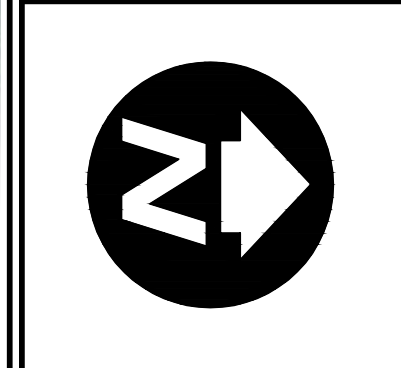

DRAWING TITLE WASTEWATER DISPOSAL SYSTEM SITE PLAN
--

PROJECT WESTFORD WASTEWATER STUDY	CLIENT WESTFORD, VERMONT
DESIGNED AH	PLOT DATE 03/20/19
DRAWN RSO	SCALE AS SHOWN
CHECKED AH	DATE MAY 2017
PROJECT NO. 25-007	
DRAWING NO. 2	