

AOT Central Garage Relocation Project


HOUSE TRANSPORTATION COMMITTEE, FEBRUARY 25, 2026

JAYNA MORSE, DIRECTOR OF ADMINISTRATION

BRAD MCAVOY, FACILITIES MANAGER





Project Rendering

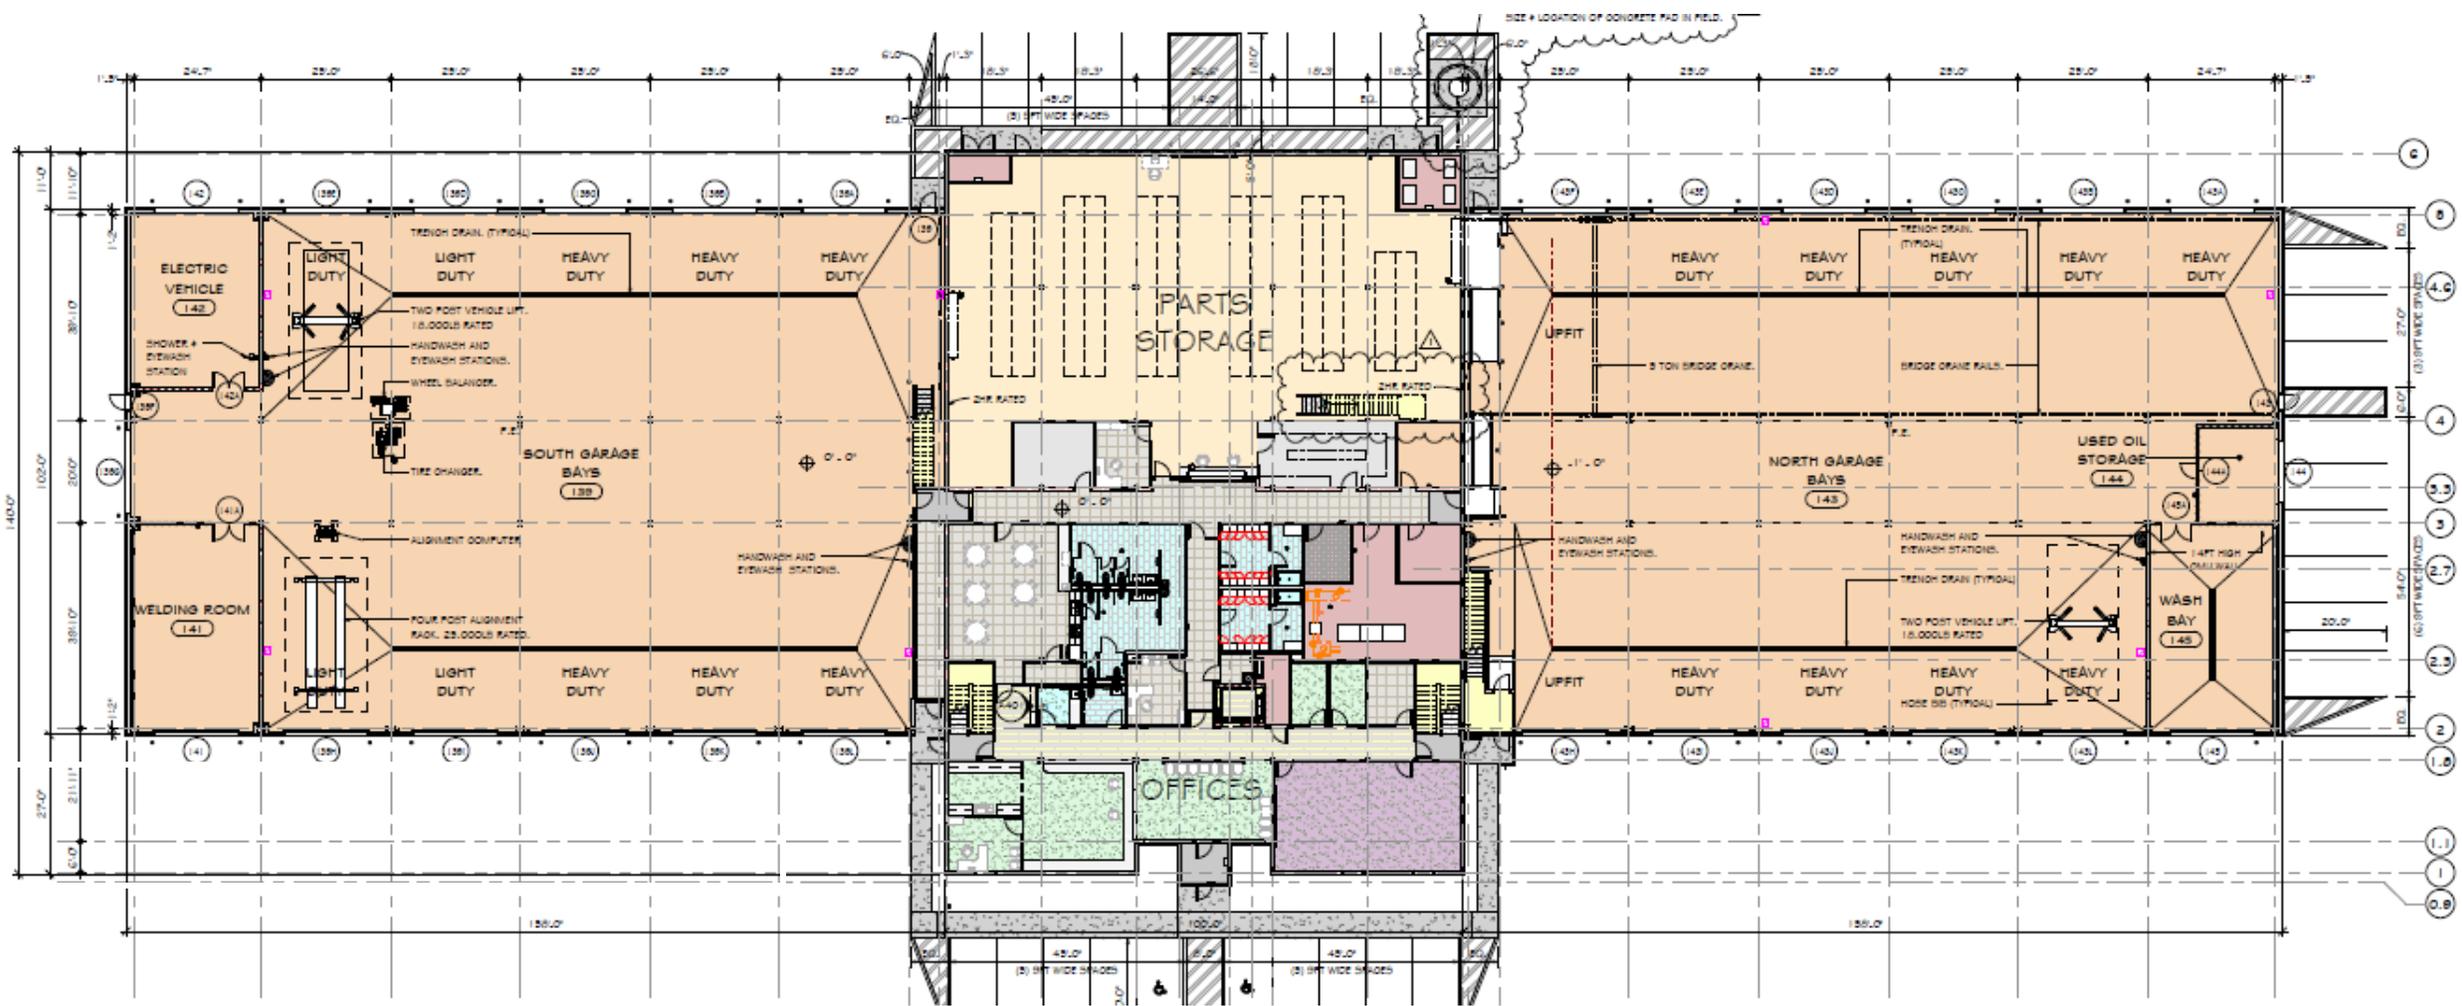


Floor Plan Main Level

Floor Plan 2nd Floor

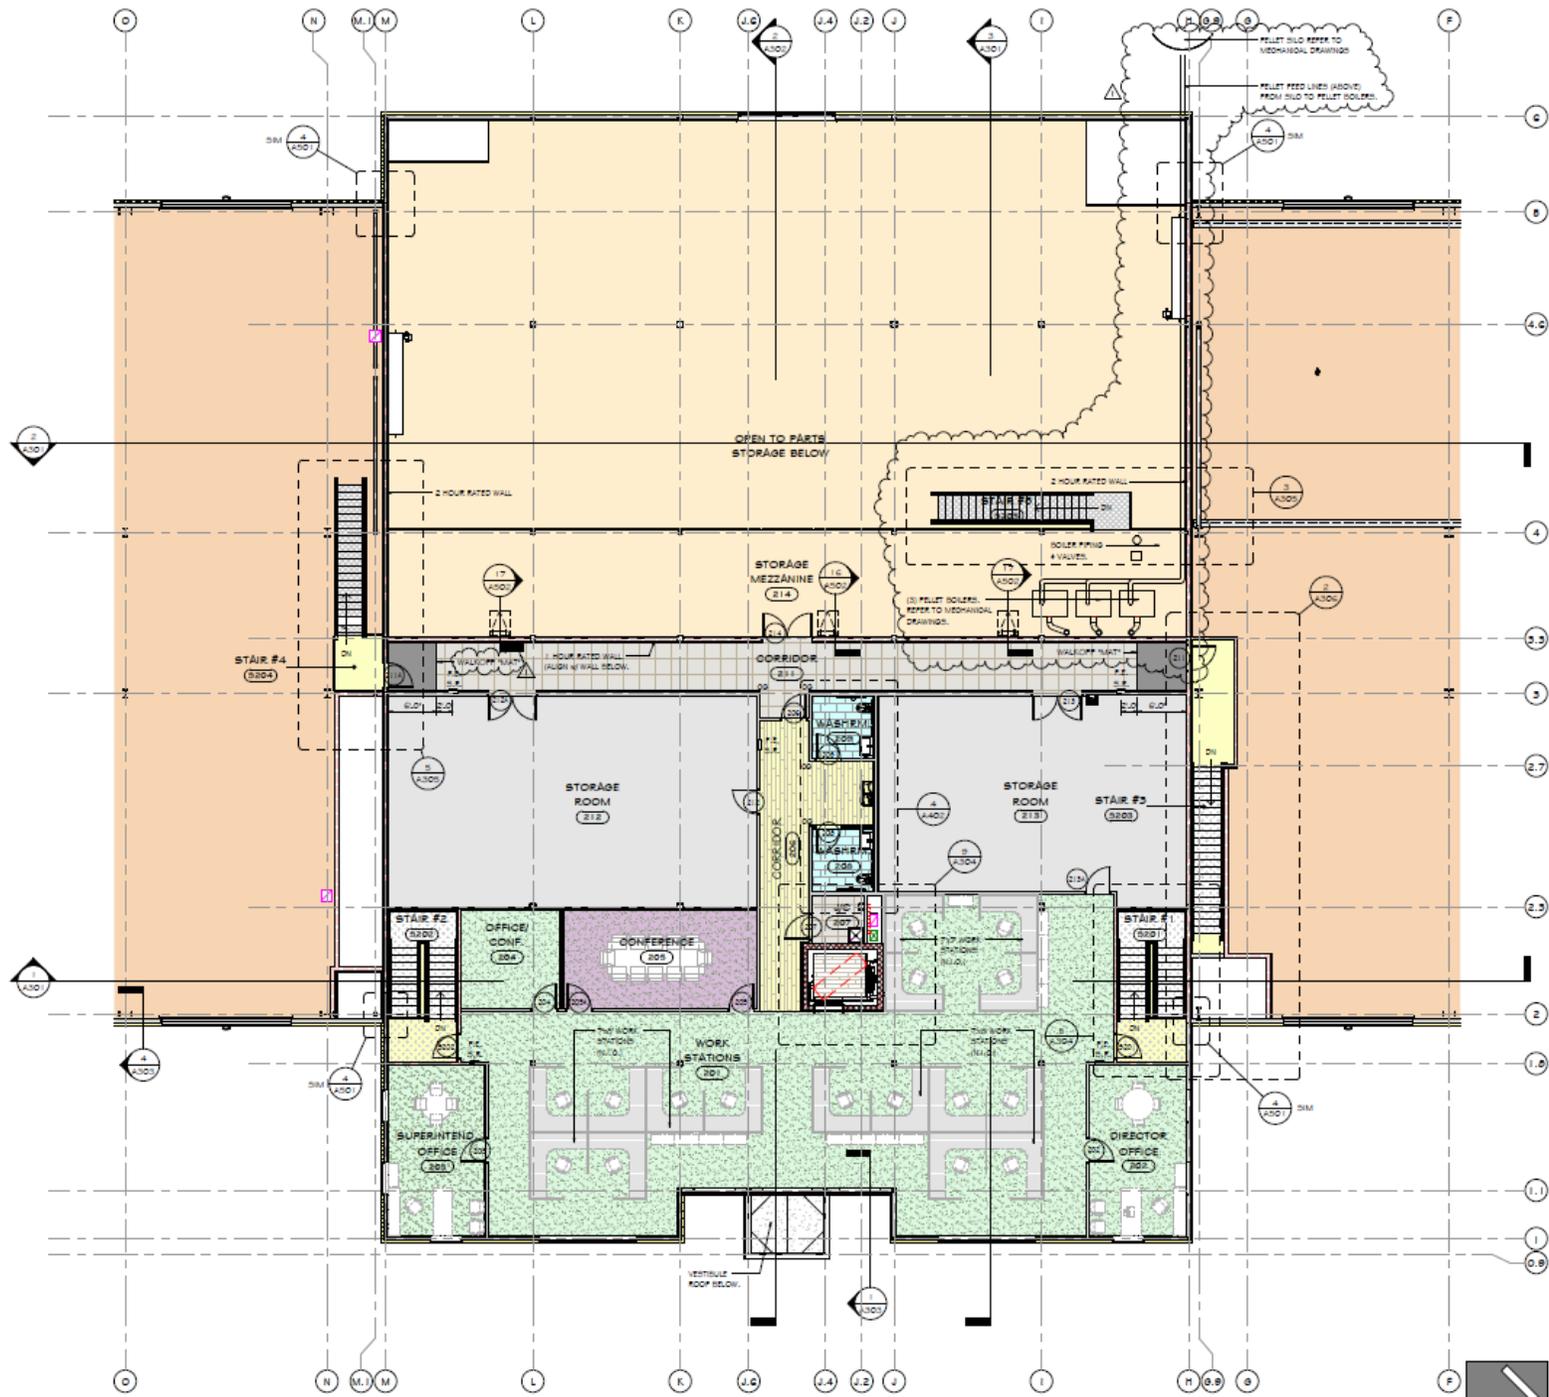

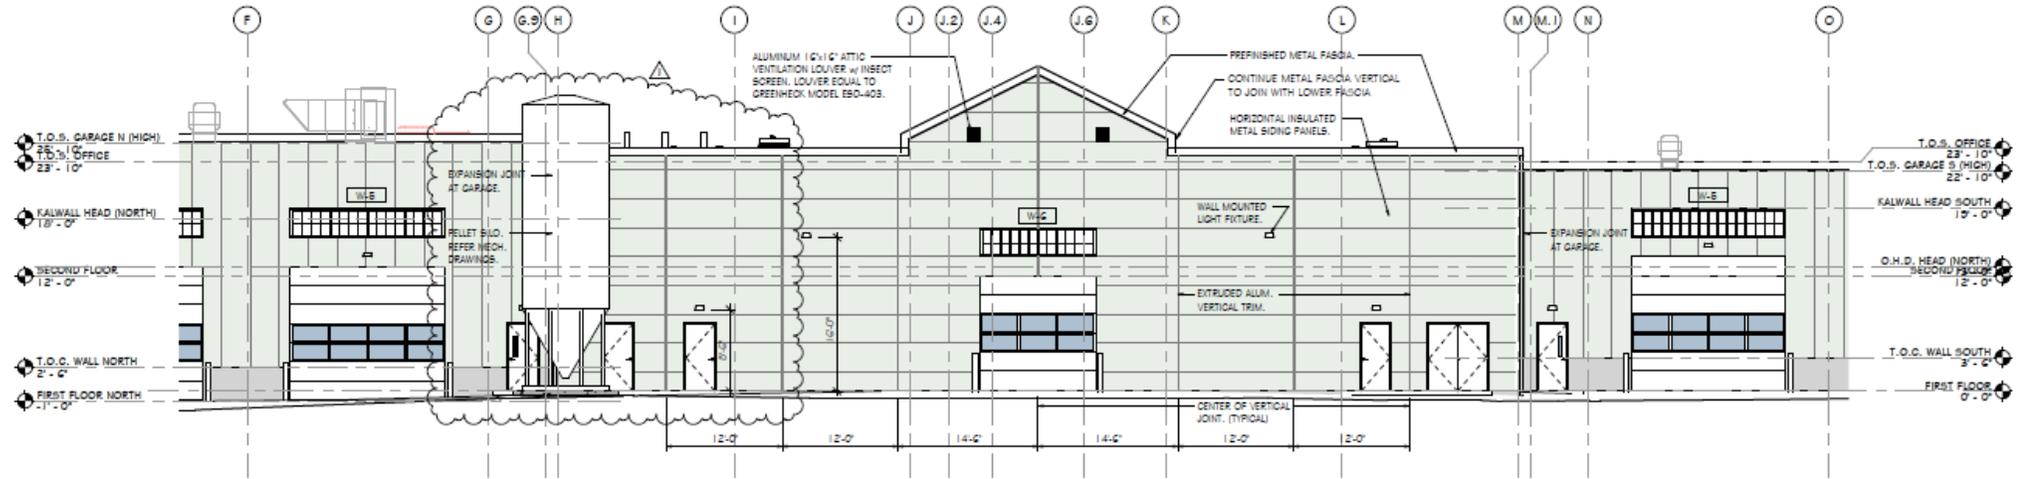


2 WEST ELEVATION ENLARGED
 A202 SCALE: 1/8" = 1'-0"

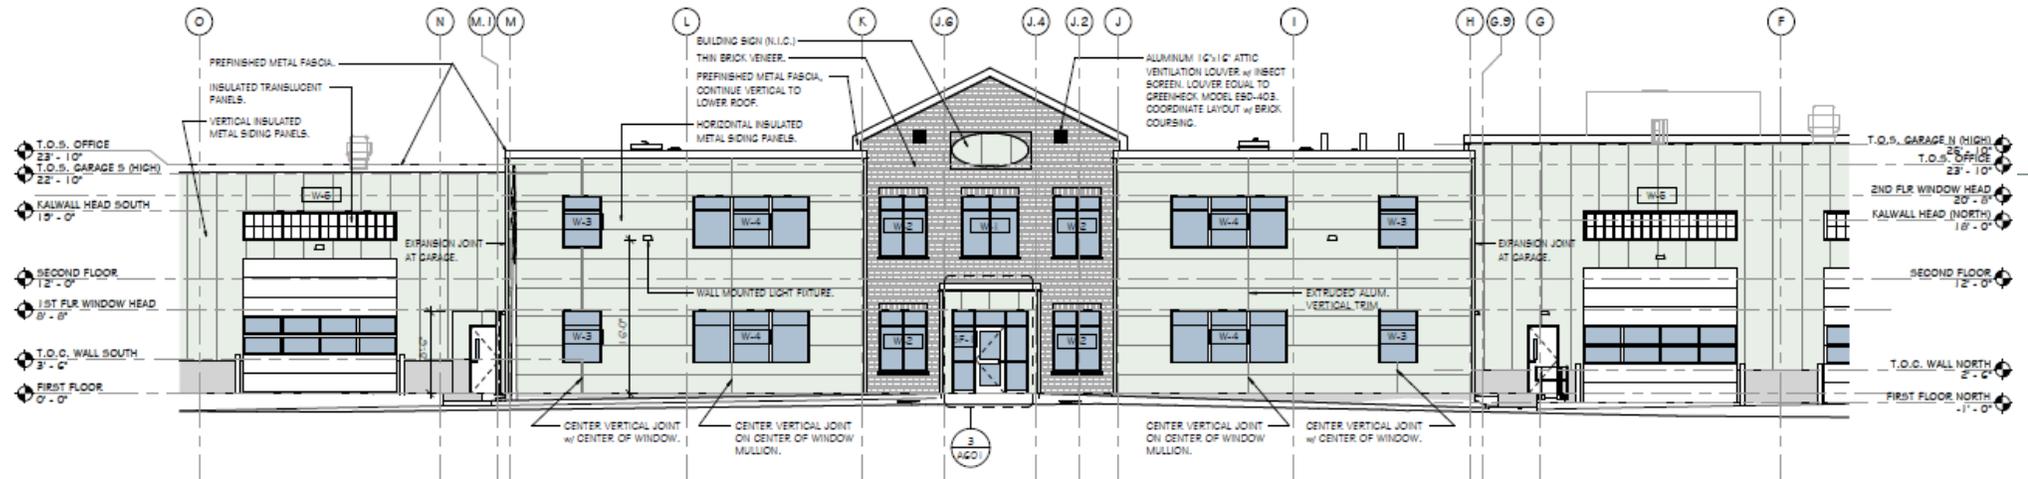

1 EAST ELEVATION ENLARGED
 A202 SCALE: 1/8" = 1'-0"

DeptId	VISION Fund Code	Fund Description	Reported to the Legislature Description		Amount	Expected Spending As of February 2026
DMF	FEMA IDT (21501)	Revenues to be received from DPS & AOA from FEMA Public Assistance and related state match funds for FEMA DR-4720 (July 2023 flood)	FY2026 Planned Expenditures	FY2026 Excess Receipt Request approved August 2025	\$ 8,000,000	\$ 5,849,017
FY2027 One-Time Appropriation	Transportation Fund (20105)	Revenues from the Insurance Reserve Fund related to FEMA DR-4720 (July 2023 flood), to be received by the Transportation Fund via transfer in the FY2027 Governor's Recommended budget	FY2027 Planned Expenditures	FY2027 One-Time Appropriation submitted in the FY2027 Governor's Recommended budget	\$ 1,360,036	\$ 1,360,036
	FEMA IDT (21501)	Revenues to be received from DPS & AOA from FEMA Public Assistance and related state match funds for FEMA DR-4720 (July 2023 flood)		FY2027 Excess Receipt Request planned July 2026	\$ 14,639,930	\$ 14,639,930
Total					\$ 23,999,966	\$ 21,848,983

Project Funding

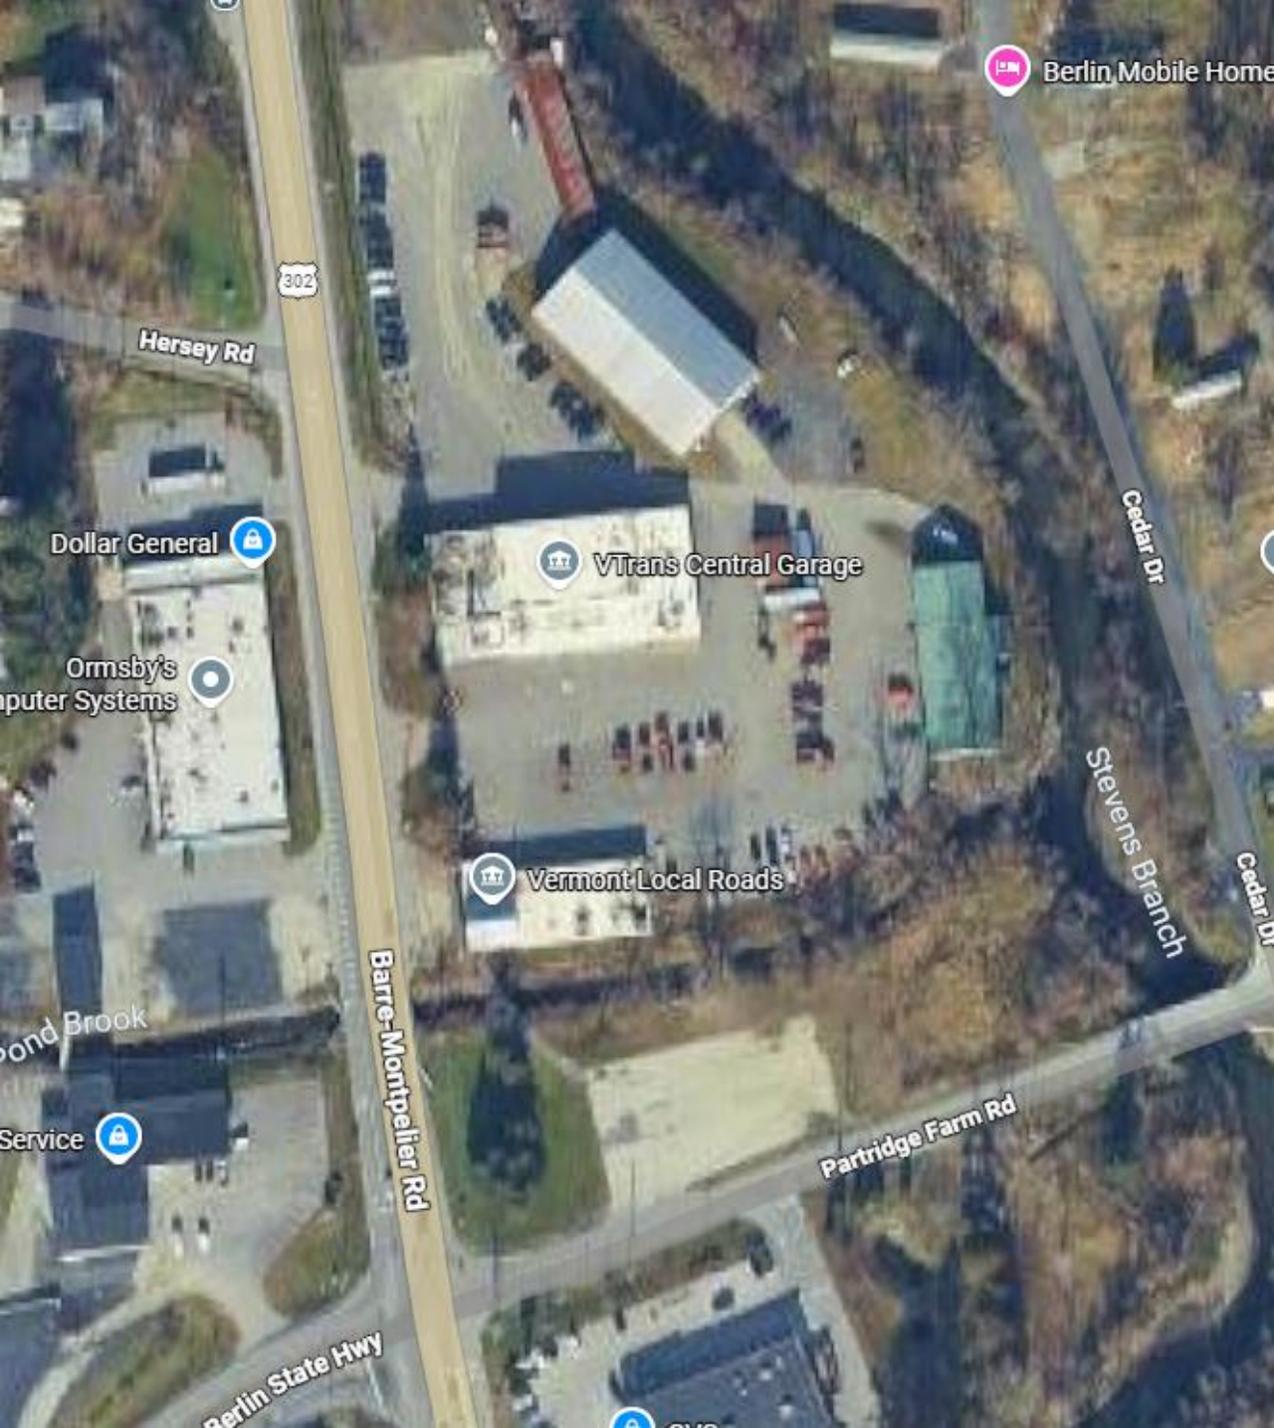

Route 302 Mitigation

Questions?

Brad McAvoy

AOT Facilities Manager

Safety & Emergency Services Bureau

Vermont Agency of Transportation

802-249-1942

Brad.McAvoy@vermont.gov