




VERMONT AGRICULTURE & ENVIRONMENTAL LABORATORY

LEGISLATIVE
PRESENTATION
2017 LEGISLATIVE SESSION





Site Location: North edge of VTC's campus

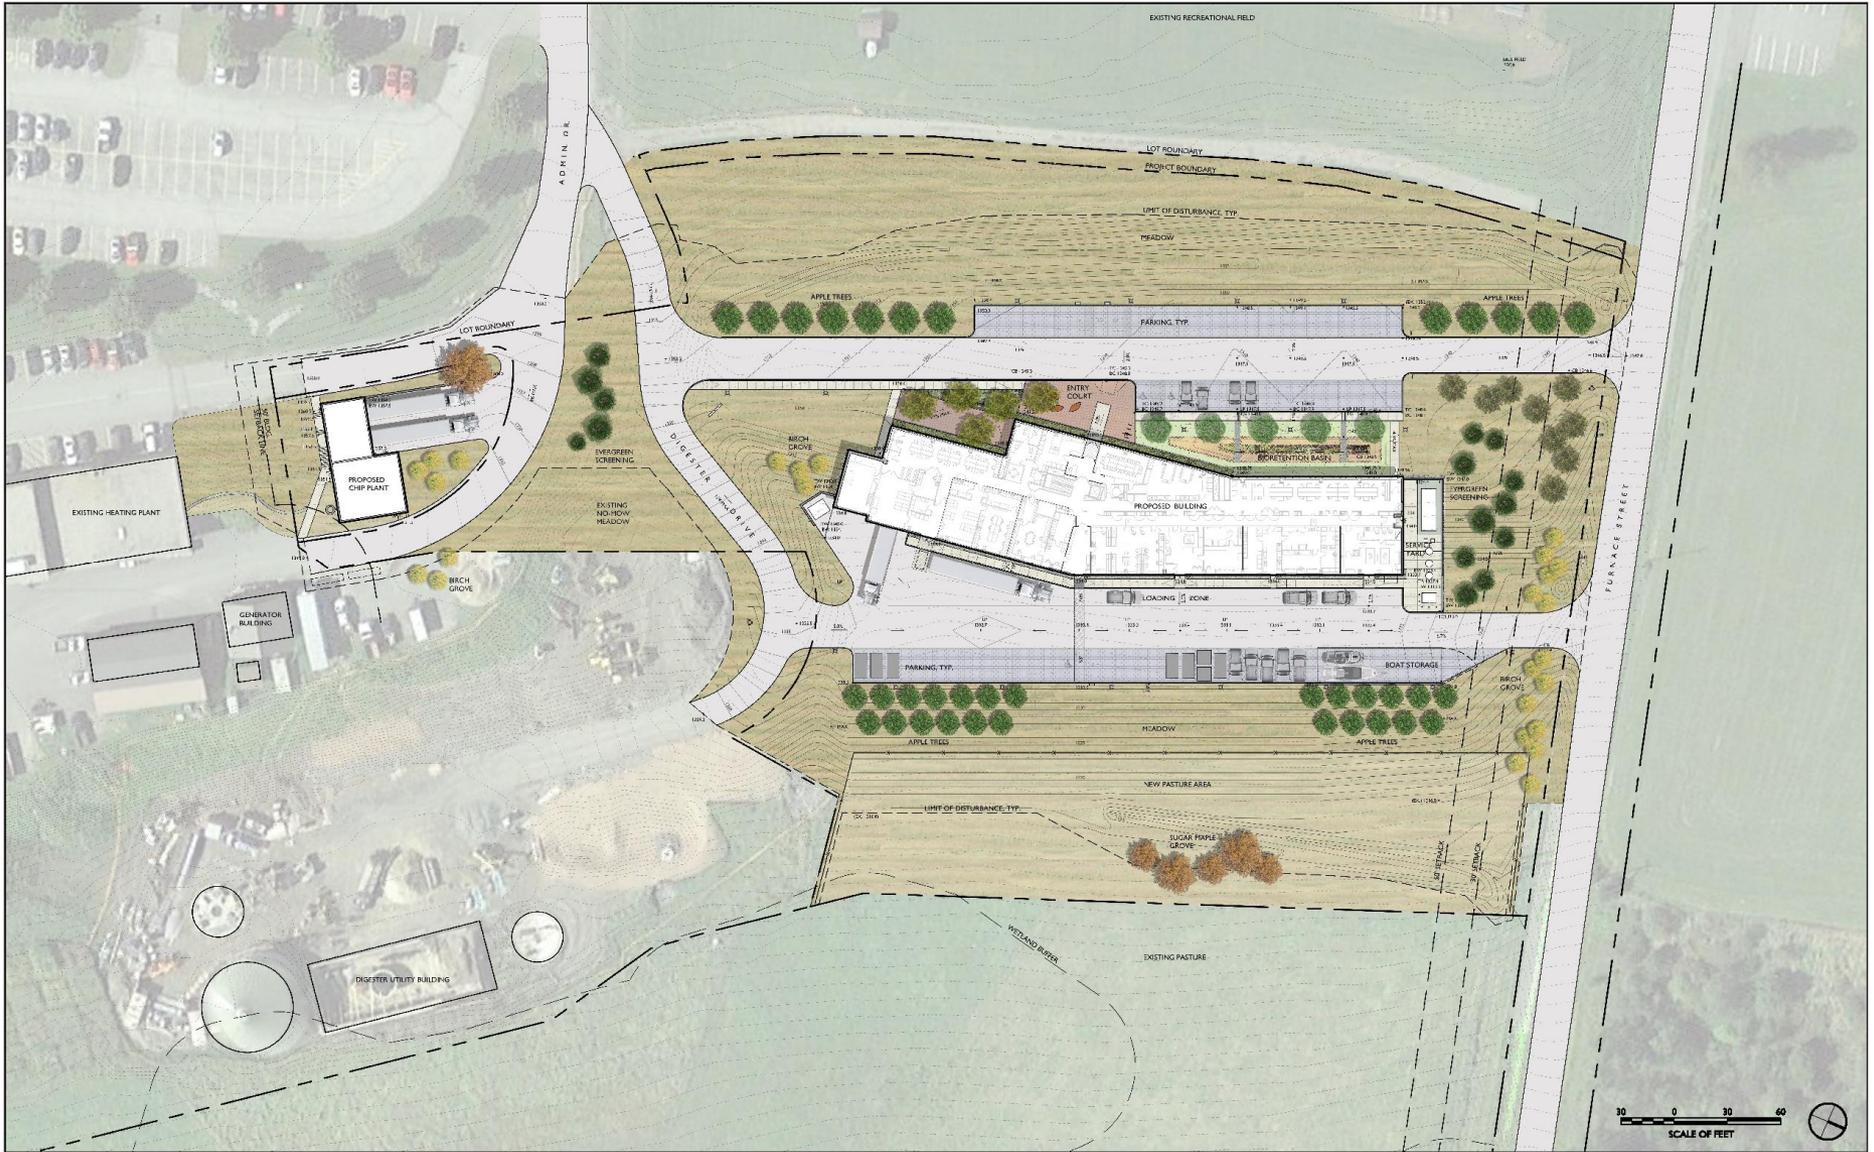



VERMONT
AGRICULTURAL AND
ENVIRONMENTAL
LABORATORY

163 ADMIN DRIVE
RANDOLPH CENTER, VERMONT 05061

CANNODESIGN

vhb
WAGNERHODGSON
LANDSCAPE ARCHITECTURE

CANNODESIGN
Architectural Firm #0017
68 Summit Street, Suite 600
Boston, MA 02110

STATE OF VERMONT DEPARTMENT OF
BUILDING & GENERAL SERVICES
100 State Street
Montpelier, VT 05633-3001

VERMONT STATE COLLEGE
Landscape Architect
100 College
Rutland, VT 05701

FREEMAN FRENCH FREEMAN
Architects
1 Main Street
Burlington, VT 05401

KNIGHT CONSULTING ENGINEERS
Geotechnical Engineer
11 Field Lane
Wilton, VT 05495

HYDRO ENGINEERS
Hydro Consultants, Inc.
101 Lamoine Circle, 303
Rutland, MA 05701

WAGNERHODGSON
Landscape Architect
17 Grand Avenue
Burlington, VT 05401

YANASHEE LANDSCAPE ARCHITECTS
200 US Route 7
North Ferrisburgh, VT 05473

KREBS & LANSING ENGINEERS
66 Water Street
Colchester, VT 05446

VERMONT LENS CONSULTING
475 Acadia Avenue, 4th Floor
Boston, MA 02115

ACT 250 PERMITTING SET
JULY 06, 2016


3 Design Development 22 APRIL 2016
2 IGS Design Development 08 MARCH 2016
1 Schematic Design 29 MAY 2015



UTILITY PLAN
(1 OF 2)

Scale: Issue Date: 07/06/2016
Project No.: 09814-03 Checked by:

C0301

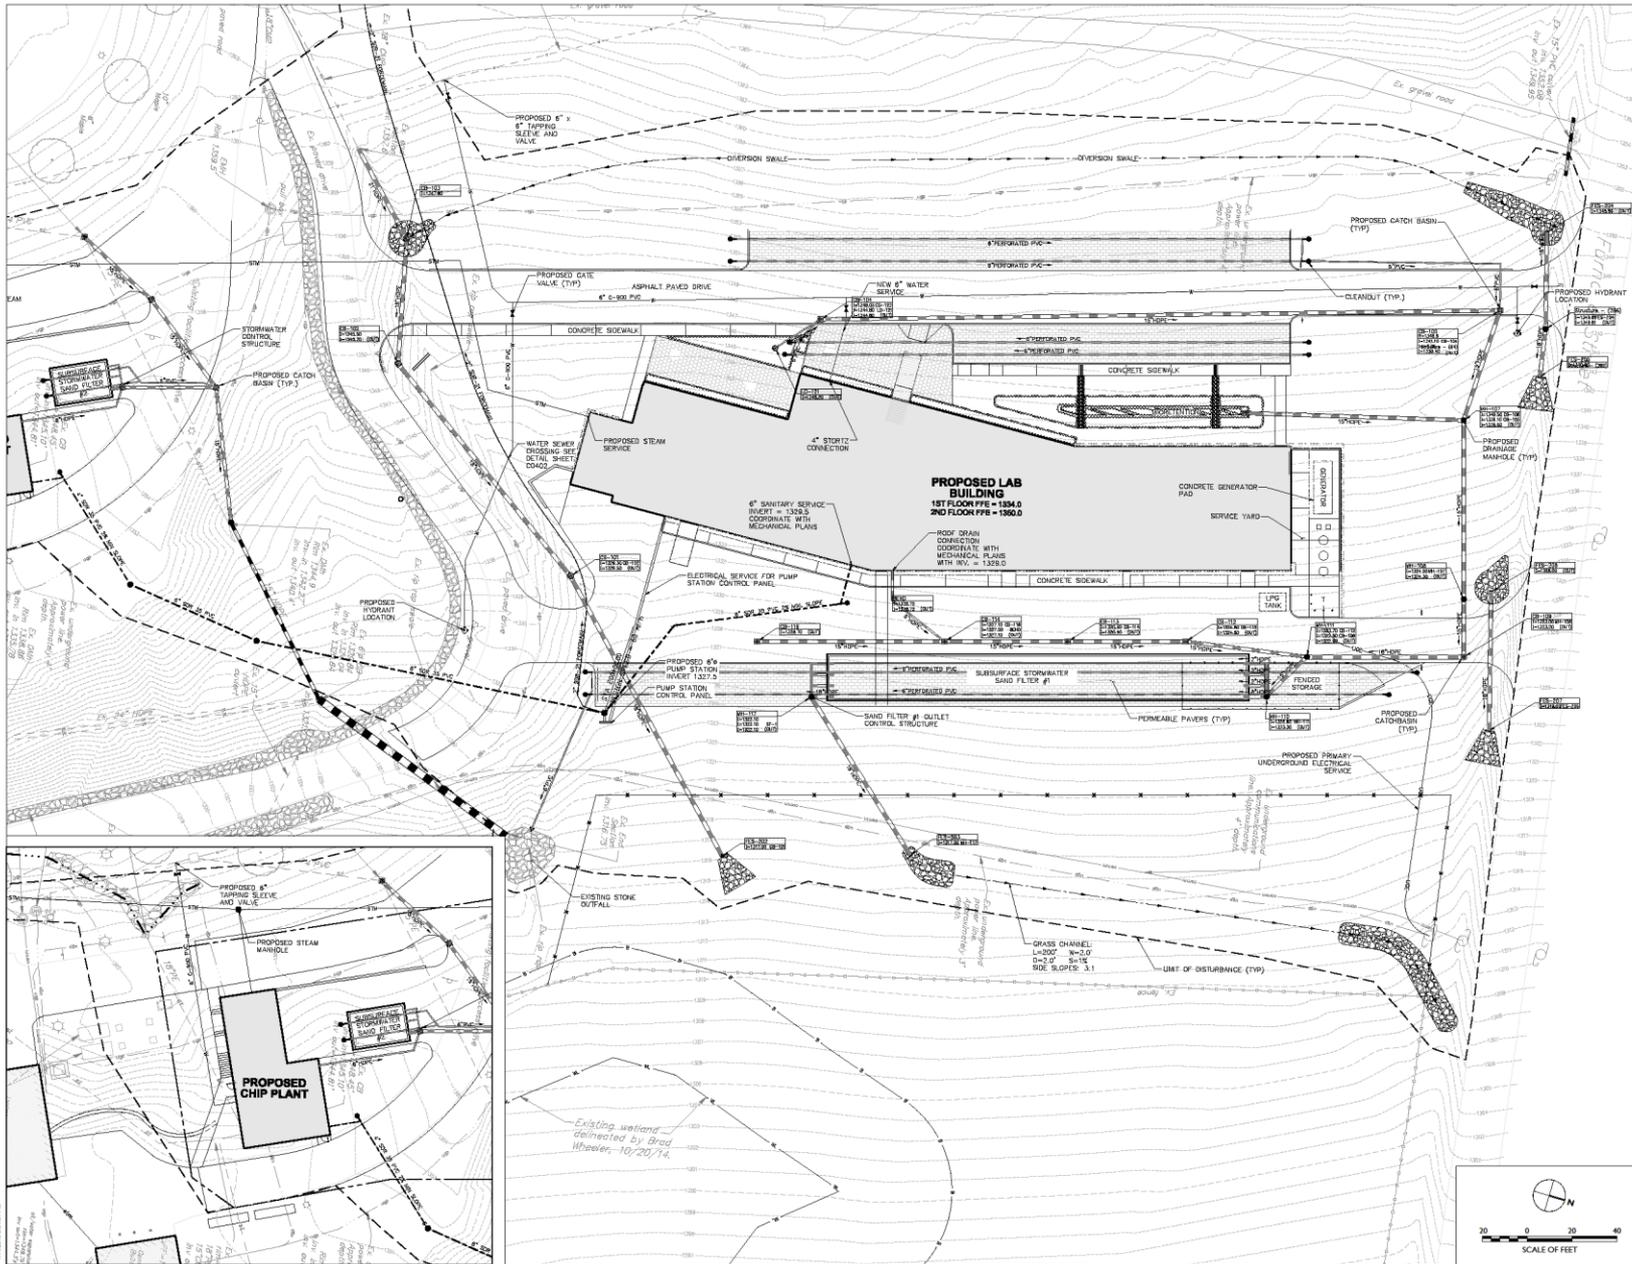

© Cannon Design 2015
 All rights reserved. No part of this document may be reproduced without written permission from Cannon Design.
 4/20/2015 3:15:01 PM



VERMONT
AGRICULTURAL AND
ENVIRONMENTAL
LABORATORY
163 ADAMS DRIVE
RANDOLPH CENTER, VERMONT 05061

CANNONDESIGN



WAGNER HODGSON
LANDSCAPE ARCHITECTURE

CANNONDESIGN
Architectural Firm #00107
60 Summer Street, Suite 500
Boston, MA 02110

STATE OF VERMONT DEPARTMENT OF
BUILDINGS & GENERAL SERVICES
Chief
2 Dummer Street
Montpelier, VT 05633-3801

VERMONT STATE COLLEGE
Landscape
675 Colgate
Randolph Center, VT 05061

FREEMAN FRENCH FREEMAN
Architectural Associates
15 Main Street
Burlington, VT 05401

KNIGHT CONSULTING ENGINEERS
Geotechnical Engineer
11 Knoll Lane
Wilton, VT 05495

HYNE ENGINEERS
1000 Colchester Rd., 303
Rochester, MA 02001

WAGNER HODGSON
Landscape Architect
Burlington, VT 05401

YANASE LAMSON BRISTLIN
1001 N. State
North Ferrisburgh, VT 05473

KRESS & LAMOND ENGINEERS
1000 State
Colchester, VT 05446

VERMONT LENS CONSULTING
415 Acorn Street, 4th Floor
Boston, MA 02115

ACT 250 PERMITTING SET
JULY 06, 2016



3 Design Development 22 APRIL 2016
2 50% Design Development 08 MARCH 2016
1 Schematic Design 20 MAY 2015



GRADING AND DRAINAGE PLAN

Scale: Issue Date: 07/06/2016
Project No.: 09814-03 Checked by:

C0201

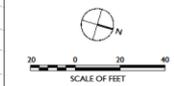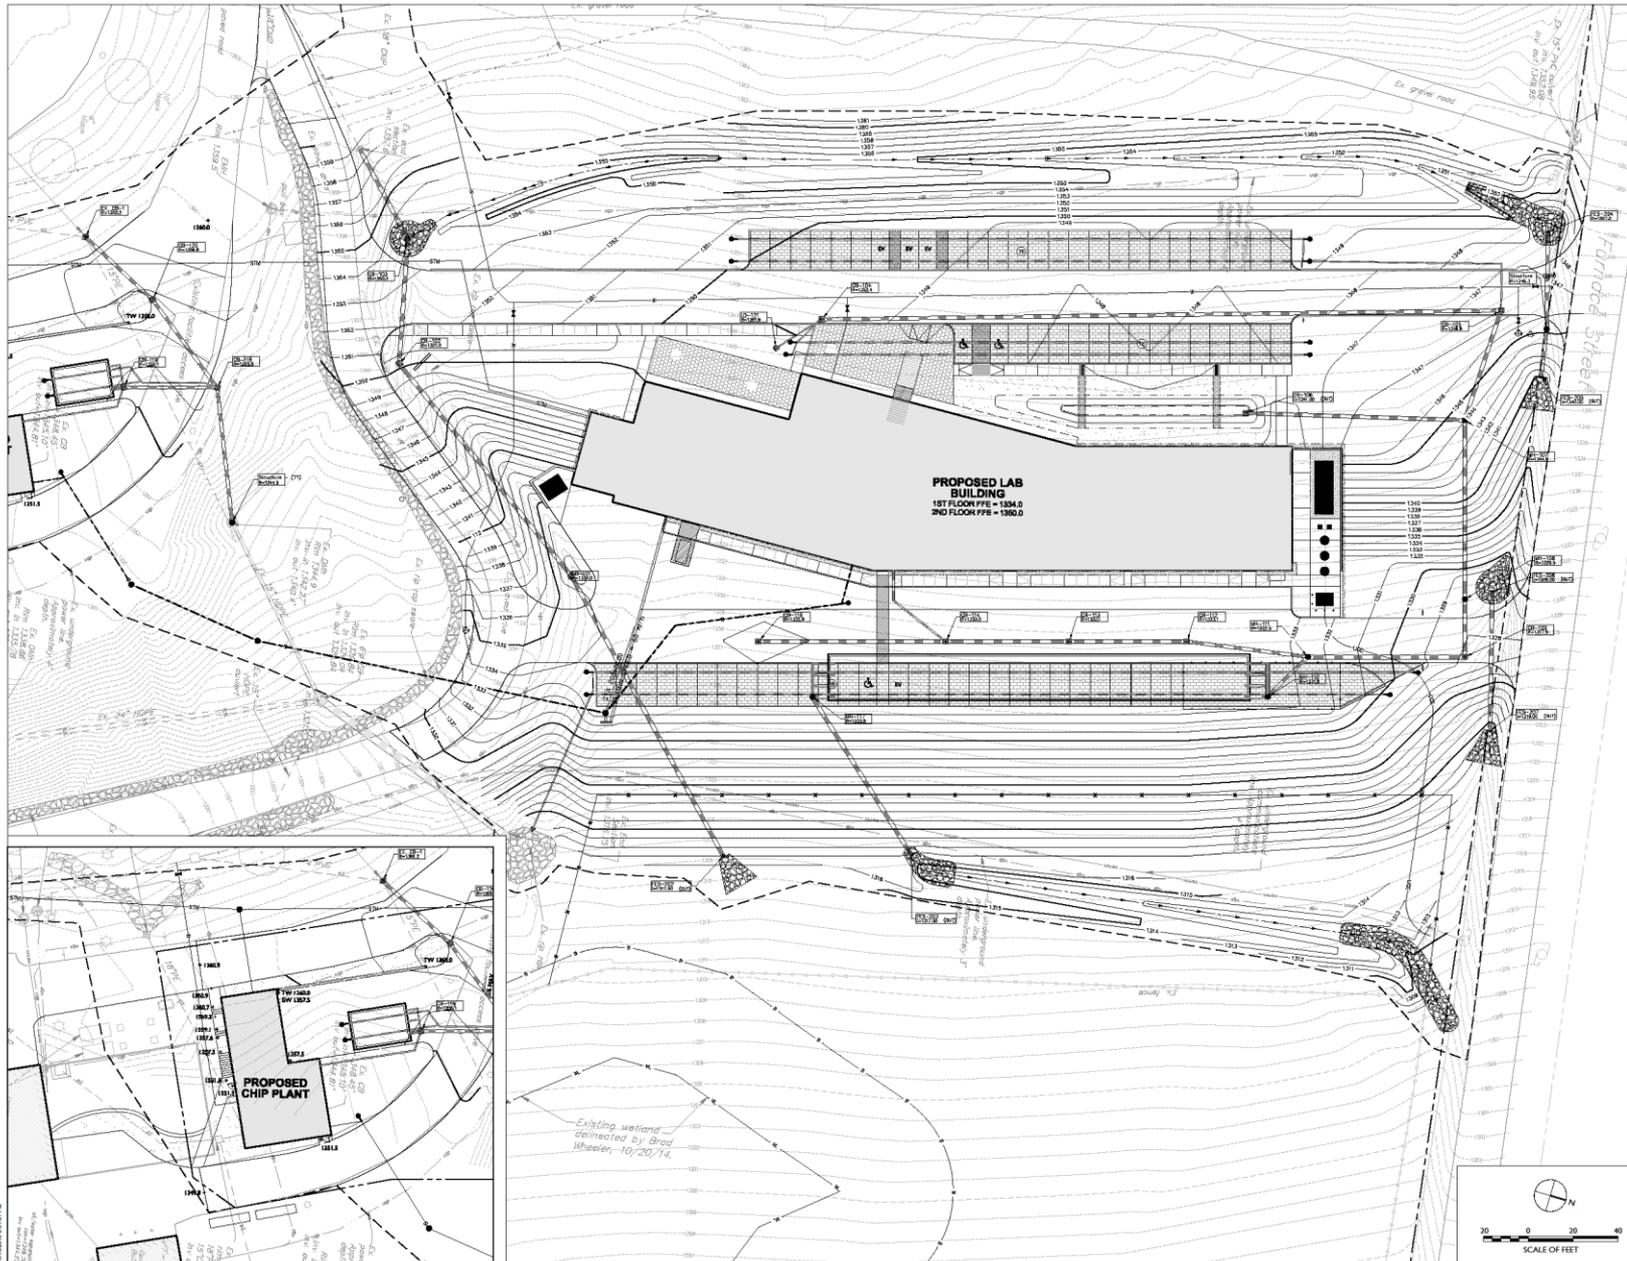

© Cannon Design 2015
 All rights reserved.
 44202016 1311 01 PM

DESIGN DEVELOPMENT
PROGRESS SET
MARCH 08, 2016

3	Design Development	28 APRIL 2016
2	SD/Design Development	08 MARCH 2016
1	Schematic Design	20 MARCH 2015
No.	Description	Date




Drawing Title:

LEVEL 01 FLOOR PLAN

Scale: AS NOTED Issue Date: 06/26/2015

Project No.: 004614-00 Checked by: RVI


A 001

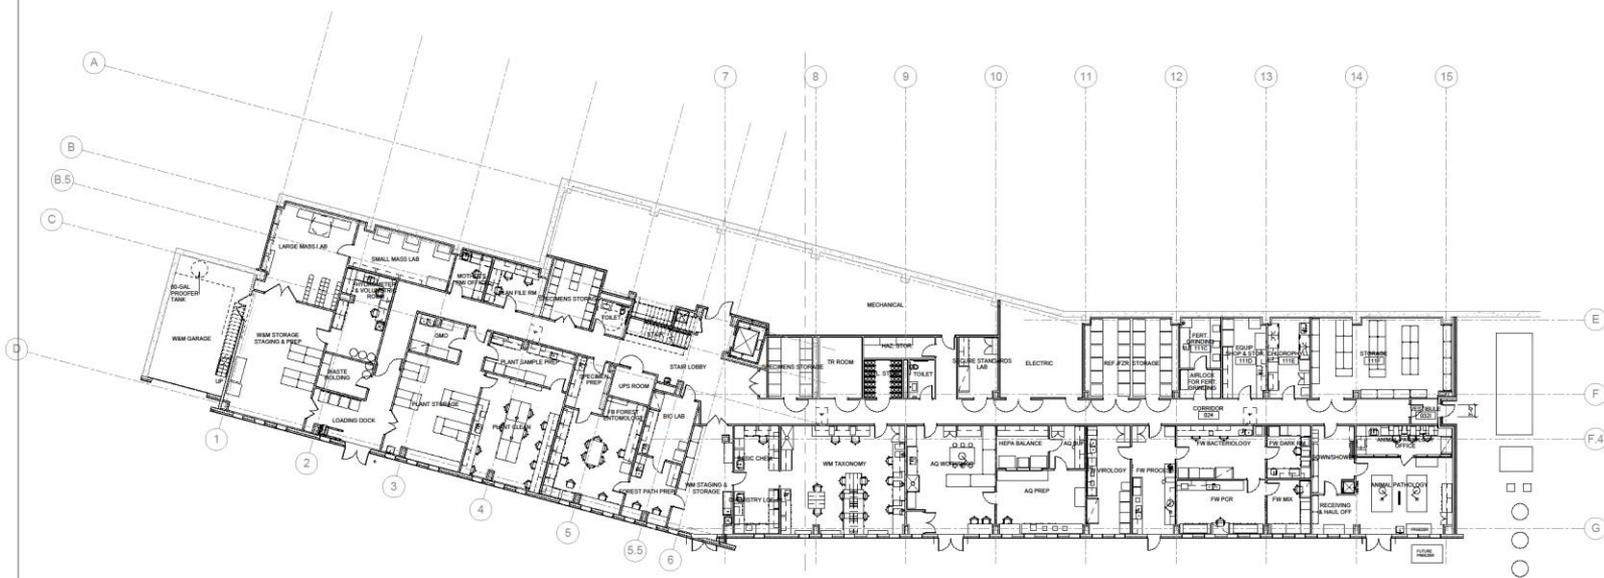

1 FIRST FLOOR PLAN
SEC 1-12

© Cannon Design 2015
All rights reserved. No part of this drawing may be reproduced without the written permission of Cannon Design.
3/30/2016 4:42:57 PM


- CANNONDESIGN
Architectural Planning/M/PEP
68 Sumner Street, Suite 600
Burlington, VT 05401
- STATE OF VERMONT
BUILDING & GENERAL SERVICES
101
- FREEMAN FRENCH FREEMAN
Architects
81 Maple Street
Burlington, VT 05401
- KNIGHT CONSULTING ENGINEERS
Mechanical/Electrical
11 Knight Lane
Windsor, VT 05495
- HOME ENGINEERS
Civil/Structural
101 Longwater Circle, Suite 203
Roxbury, MA 01567
- WARNER HODGSON
Landscape Architects
7 Maple Avenue
Burlington, VT 05401
- VANASSE HANGEN BRUSTLIN
Civil Engineers
1000 U.S. Street
North Ferrisburgh, VT 05473
- KREBS & LAMING ENGINEERS
Surveying
84 Main Street
Colchester, VT 05445
- VERMONT LENS CONSULTING
Civil Engineering
410 Adams Avenue, 2nd Floor
Burlington, VT 05401

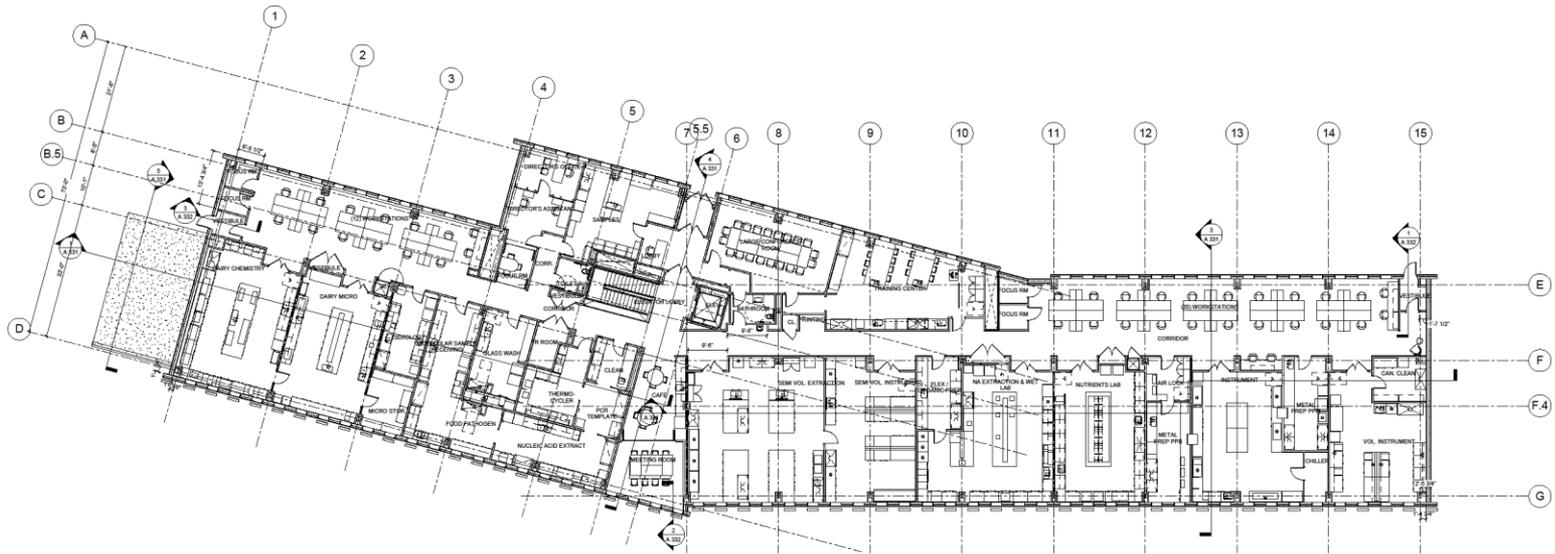

1 SECOND FLOOR PLAN
302'-11"

DESIGN DEVELOPMENT
PROGRESS SET
MARCH 08, 2016

3	Design Development	28 APRIL 2016
2	50% Design Development	08 MARCH 2016
1	Schematic Design	28 MAY 2015
No.	Description	Date

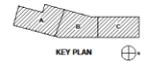



Drawing Title

LEVEL 02 FLOOR PLAN

Scale:	AS NOTED	Issue Date:	05/26/2016
Project No.:	09614-02	Checked By:	RM

A 101

Building Elevations – Attachment No. VAEL SI 5.1

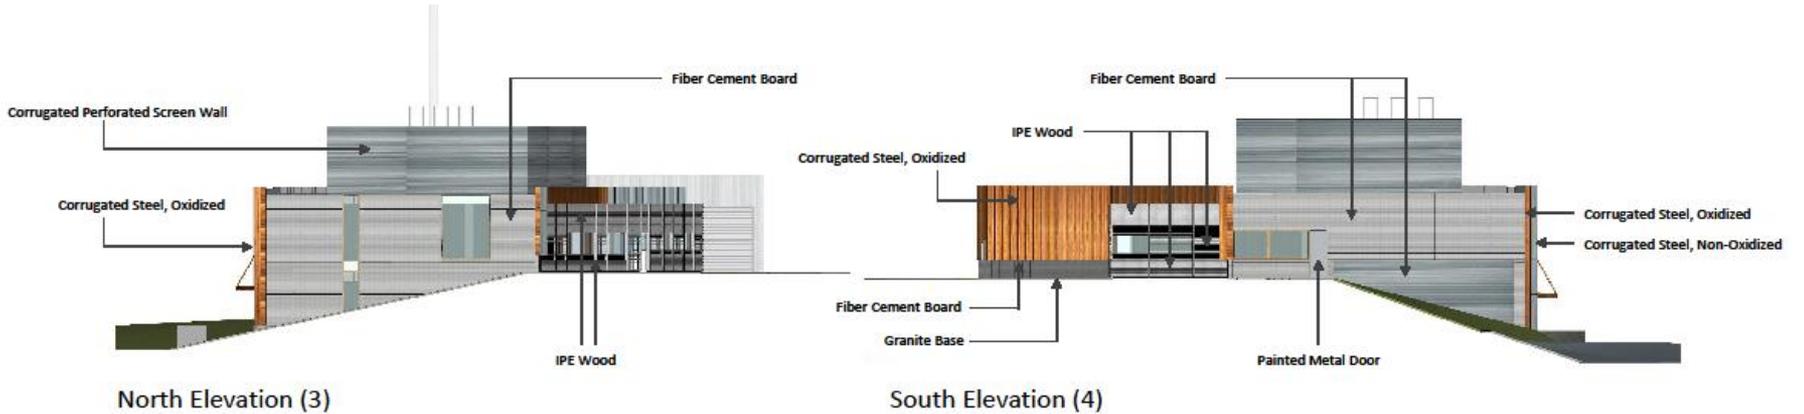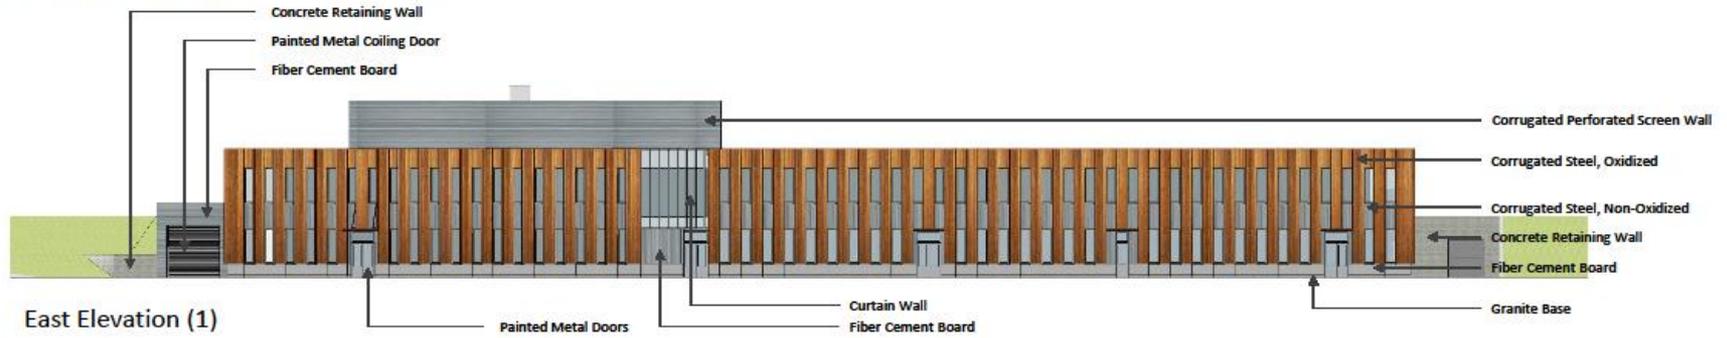

Where we are now:

- Legal
- Permits
- Design
- Construction
- Occupancy