



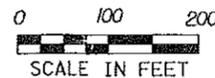

**PROJECT DESCRIPTION**

1. CONSTRUCT A 10' WIDE WALKWAY WITH BUFFER STRIP FROM EDGE OF TRAVEL LANE TO THE WALKWAY (APPROXIMATELY 10' WIDE) ALONG THE NORTH SIDE OF NORTHSIDE DRIVE AND KOCHER DRIVE.
2. INSTALL PEDESTRIAN SIGNALS ACROSS THE ALDI INTERSECTION AND THE ROUTE 7 INTERSECTION.
3. INSTALL CROSSWALK PAVEMENT MARKINGS AT STREET AND DRIVEWAY CROSSINGS.
4. CONSTRUCT A CONCRETE SIDEWALK WITH CURB ACROSS THE FURNACE BROOK BRIDGE, INCLUDING INSTALLATION OF A PEDESTRIAN RAILING AND LANE SHIFT.
5. INSTALL DRAINAGE INLETS AND PIPING IN THE BUFFER STRIP ALONG NORTHSIDE DRIVE AND EAST OF THE BRIDGE OVER FURNACE BROOK TO MEMORY LANE.

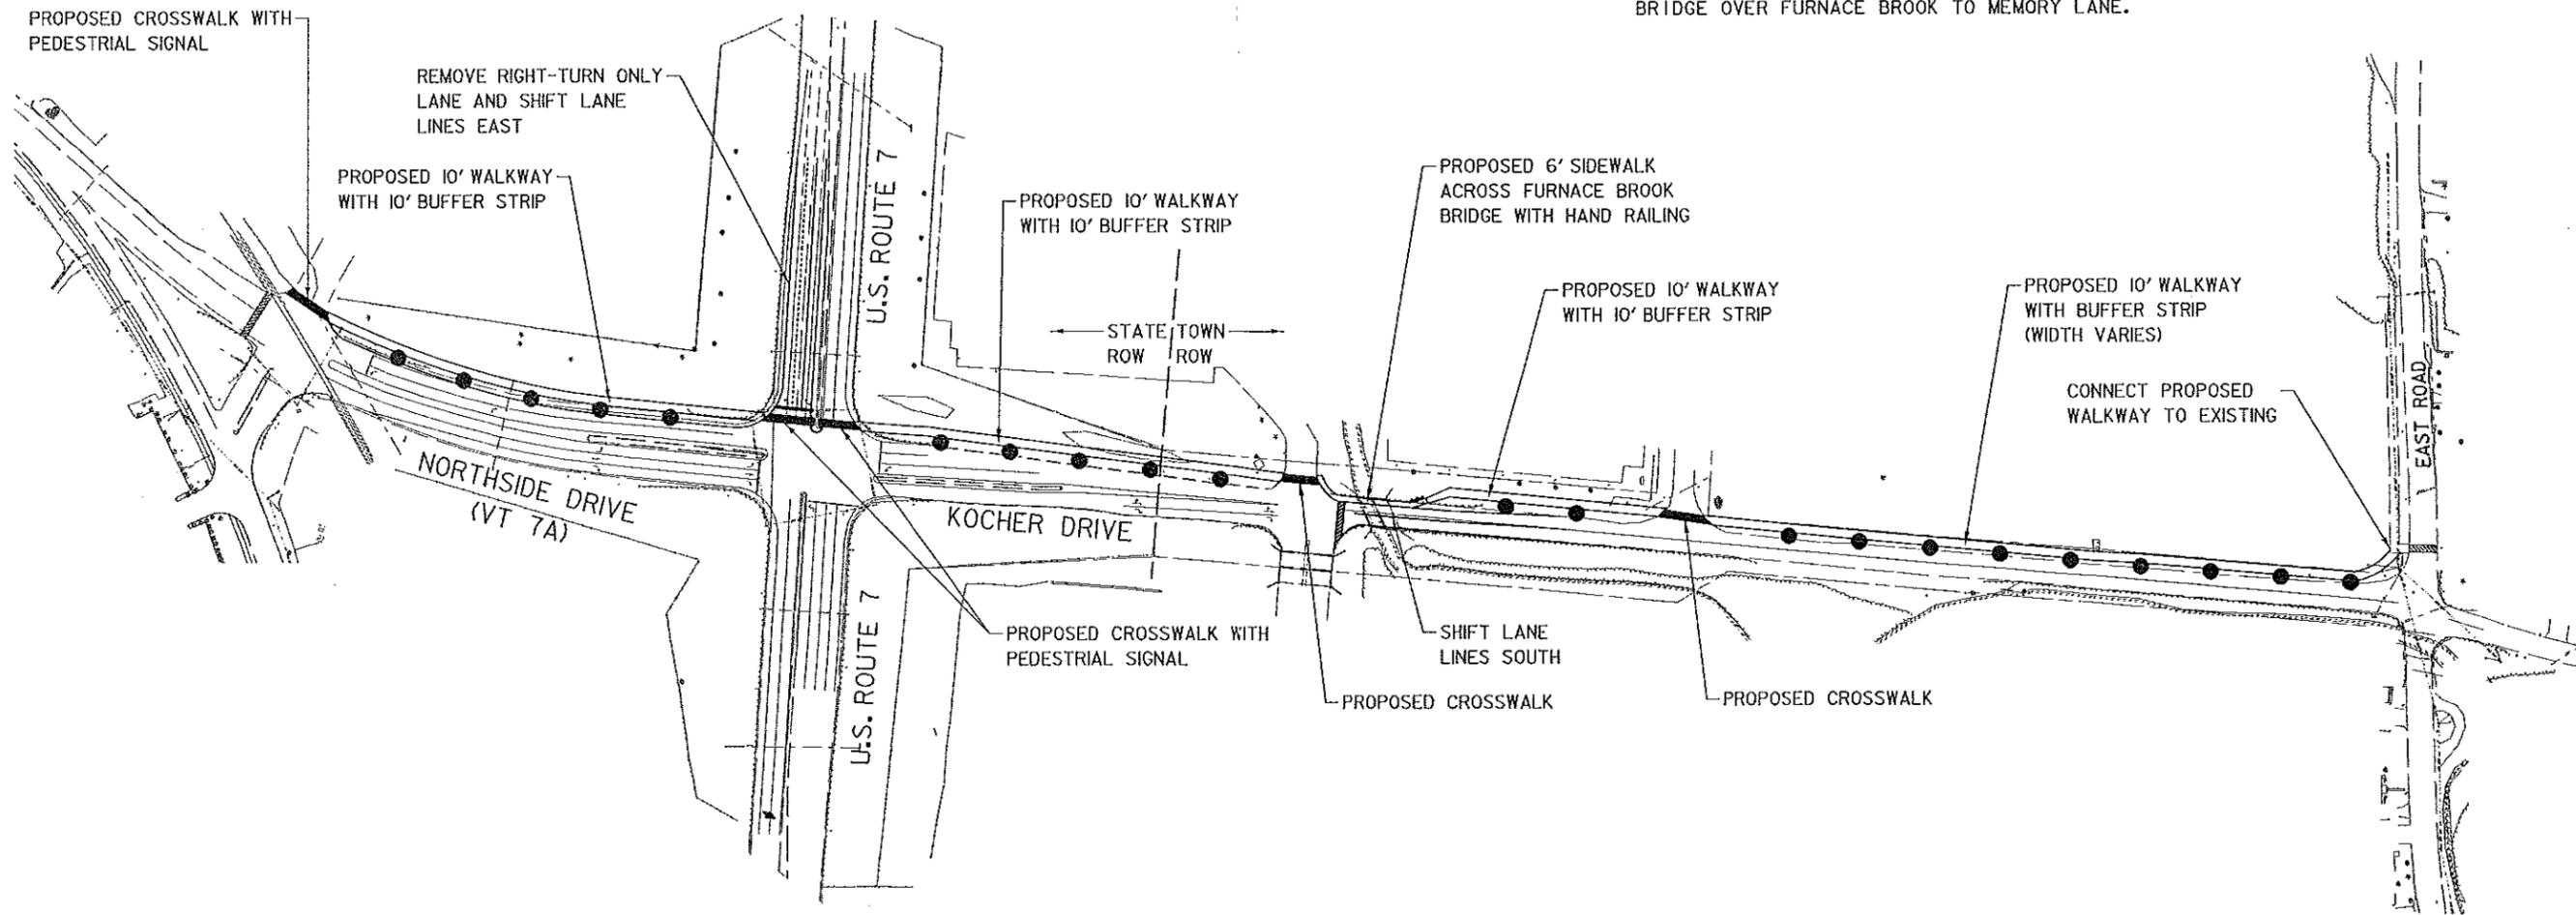

CONCEPTUAL PLAN - NOT FOR CONSTRUCTION

12/12/2013 J:\383972\Kocher Drive Streetscape Phase A\6.0 CADD\concept\_design\_gpl.dgn

**BEHAN PLANNING AND DESIGN**  
112 SPRING STREET, SUITE 305  
SARATOGA SPRINGS, NY 12866  
(518) 583-4335

**URS CORPORATION**  
3 CORPORATE DRIVE, SUITE 203  
CLIFTON PARK, NY 12065  
(518) 688-0015

**TOWN OF BENNINGTON, VERMONT**

PROJECT NAME: KOCHER DRIVE STREETScape IMPROVEMENTS  
PROJECT NUMBER: STP SDWK (12)  
FILE NAME: concep\_design\_gpl.dgn PLOT DATE: 12/12/2013  
PROJECT LEADER: M. ARMBRUST DRAWN BY: M. WASSON  
DESIGNED BY: C. BEHAN CHECKED BY:  
GENERAL PROJECT LAYOUT SHEET 2 OF 8