



STATE OF VERMONT

Department of Buildings
and General Services
Agency of Administration
Montpelier, Vermont



108 CHERRY STREET
PARKING GARAGE CONCRETE REPAIR
ISOMETRIC VIEW

EXTENSION

SCALE: N.T.S.

DATE: JAN 05

DRAWN BY: L. BOUILLÉ


APPR BY: E. BOODI

108 CHERRY ST
PARKING GARAGE

ISOMETRIC VIEW

A-1

1 OF 1

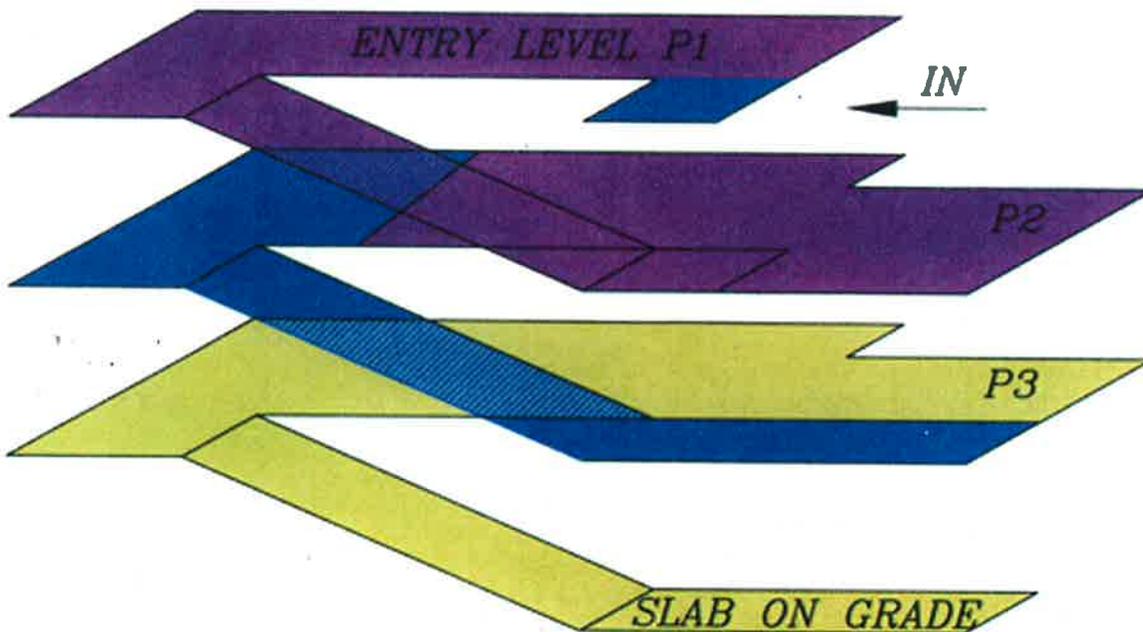

ISOMETRIC VIEW
108 CHERRY STREET PARKING GARAGE