



STATE OF VERMONT
Department of Buildings
and General Services
Agency of Administration
Montpelier, Vermont




111 STATE STREET
MONTPELIER, VERMONT

REVISIONS
1-30-18

PROPOSED
BASEMENT

ENG JOB NO: 160124
 BLDG NO: 06014
 DATE: DECEMBER 2017
 SCALE: AS NOTED
 DRAWN BY: MDB
 APPR. BY: TH

SHEET NUMBER
SK3

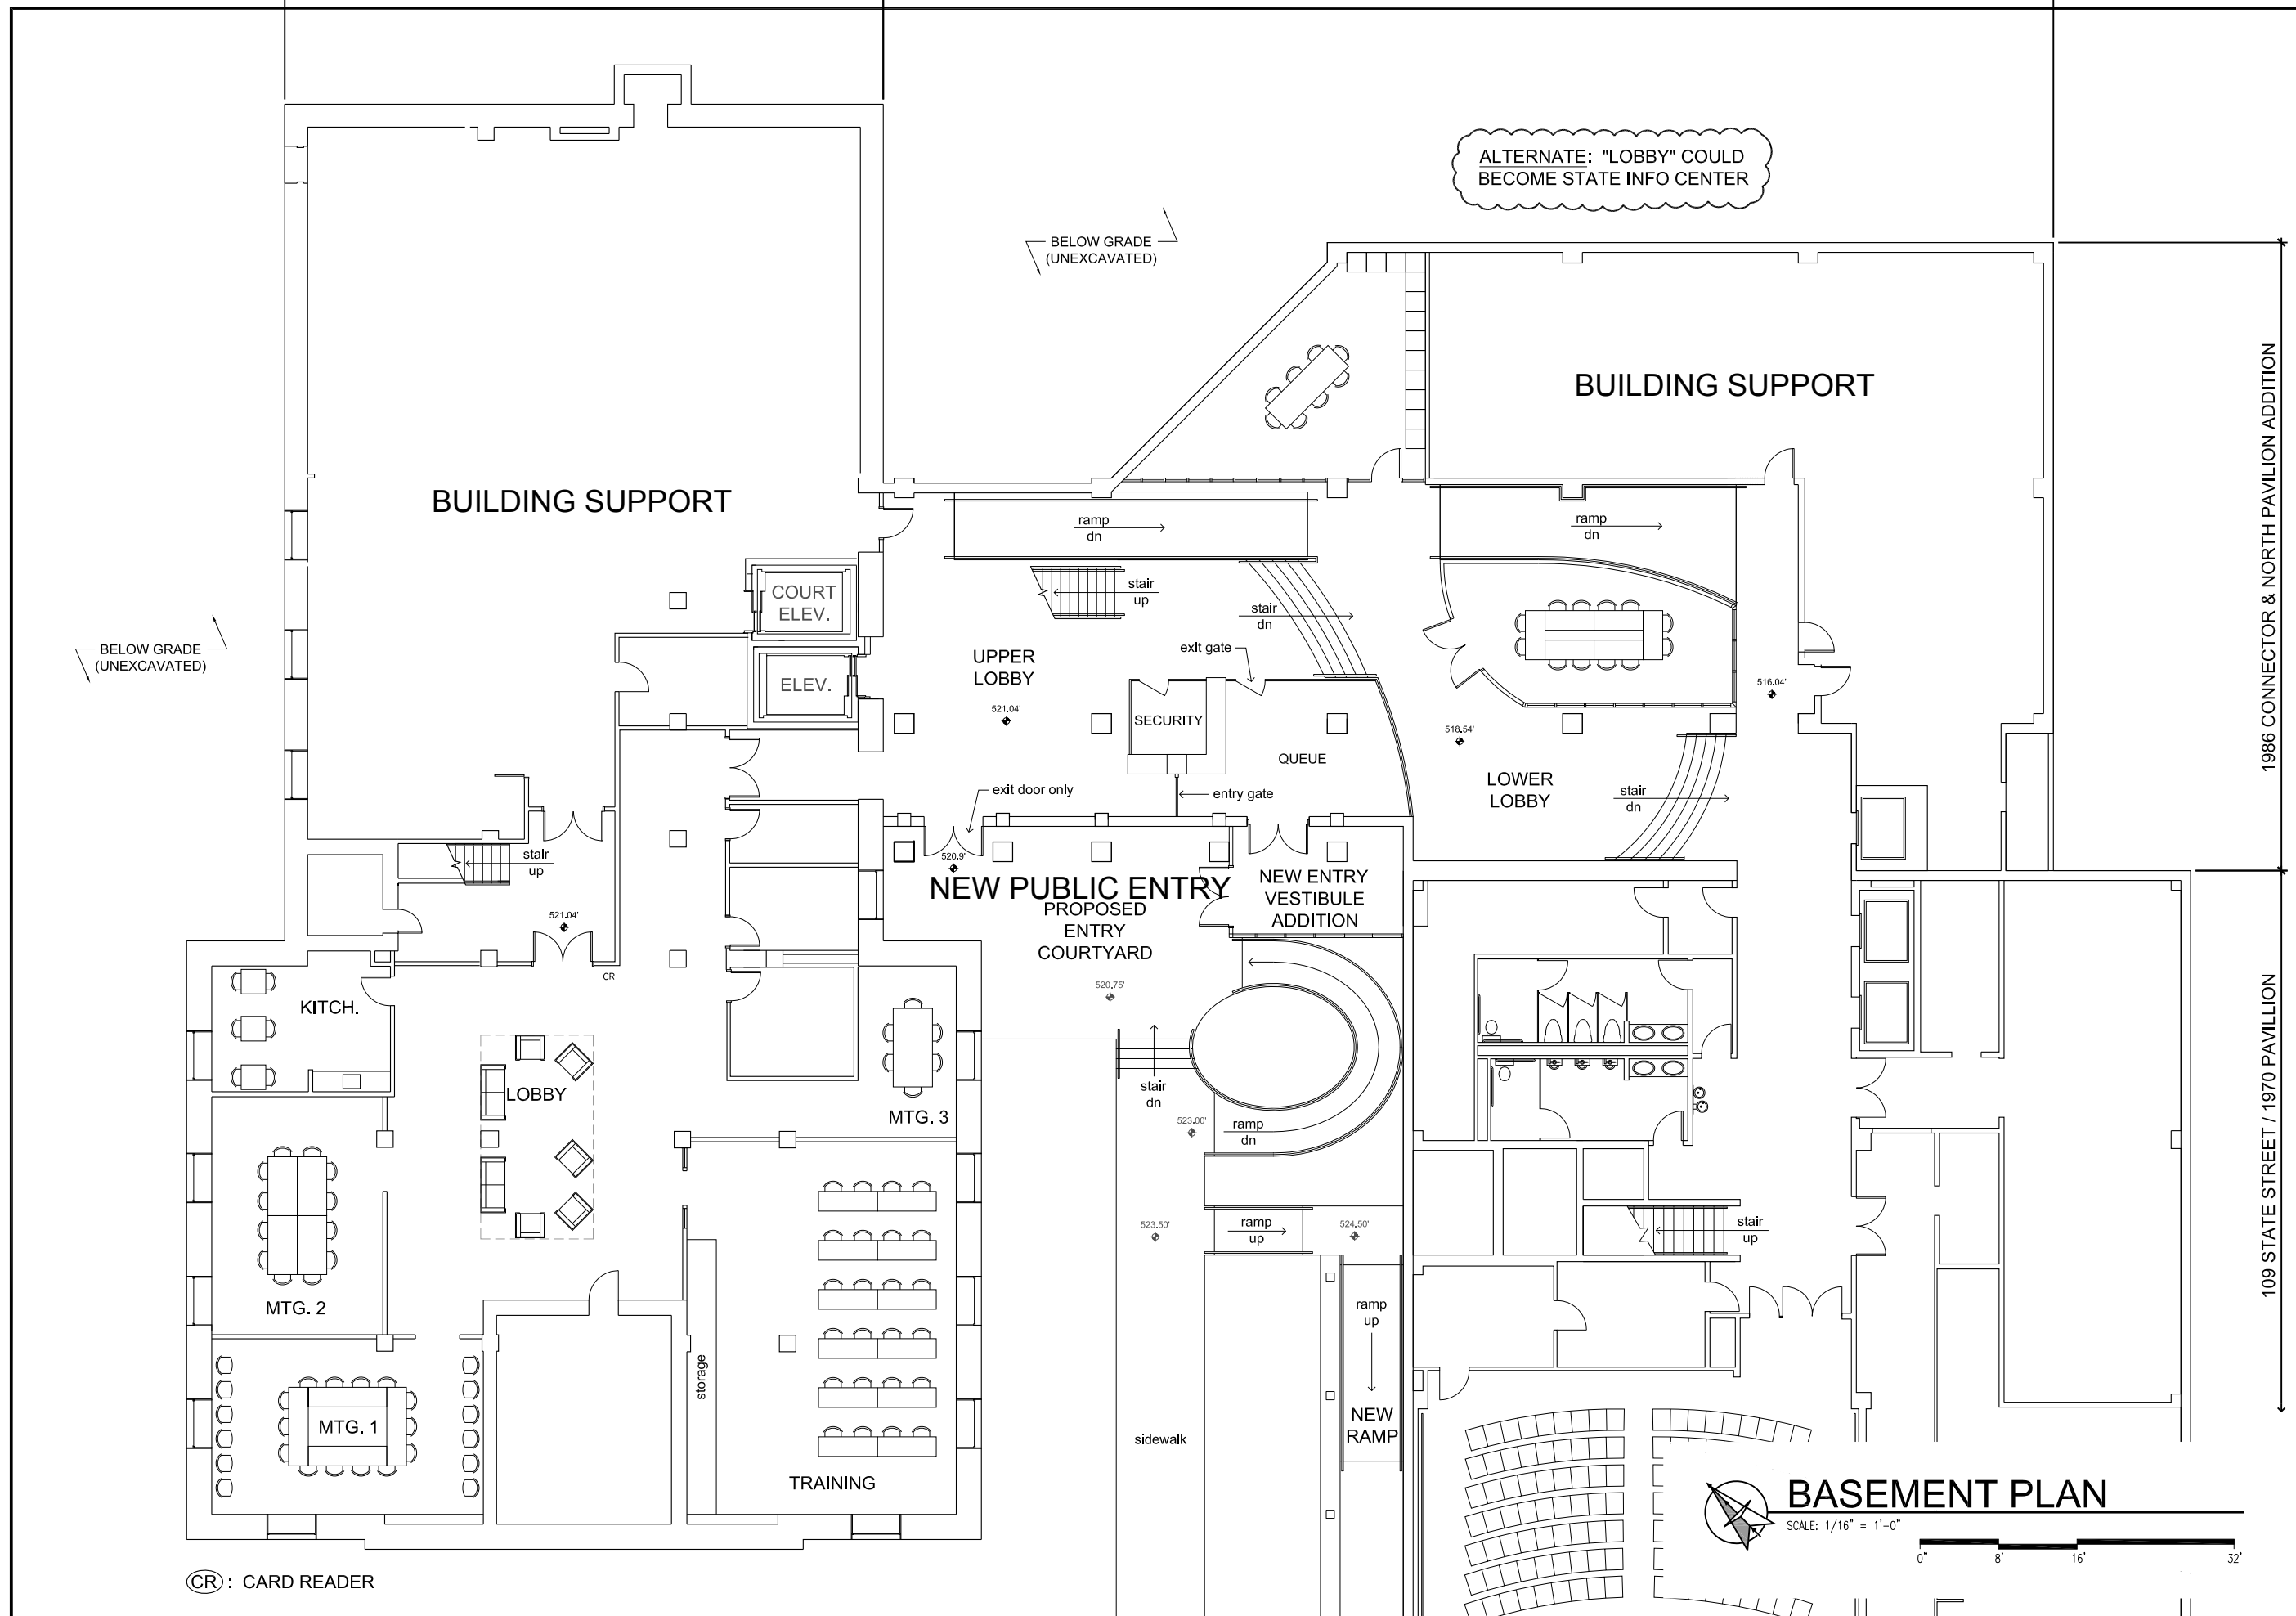

CR : CARD READER