


# The Cherry Street Hotel



**Rural** *Edge*  
HOUSING & COMMUNITY DEVELOPMENT

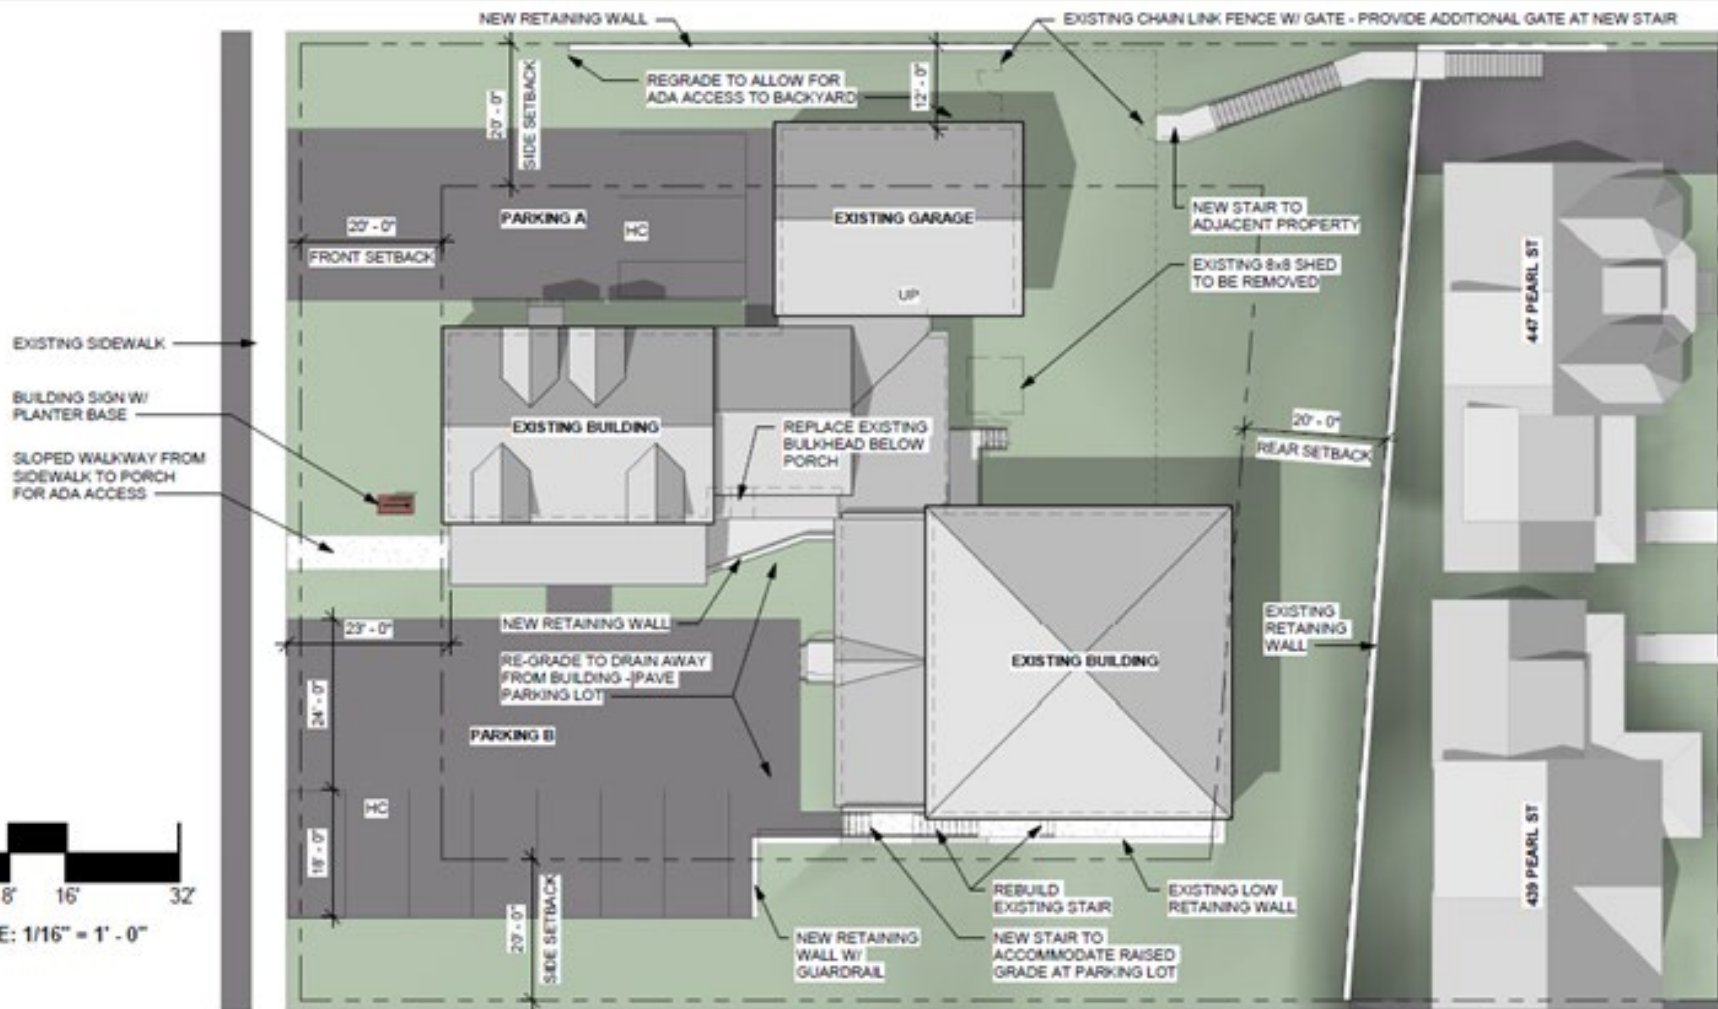

SCALE: 1/16" = 1' - 0"

114 CHERRY STREET



**RuralEdge**  
HOUSING & COMMUNITY DEVELOPMENT



**RuralEdge**  
HOUSING & COMMUNITY DEVELOPMENT



**Rural** *Edge*  
HOUSING & COMMUNITY DEVELOPMENT