



Proposed Roundabout:
 Intersection of Route VT67A,
 College Dr. (Bennington College
 entrance), Mattison Rd. & Silk Rd.

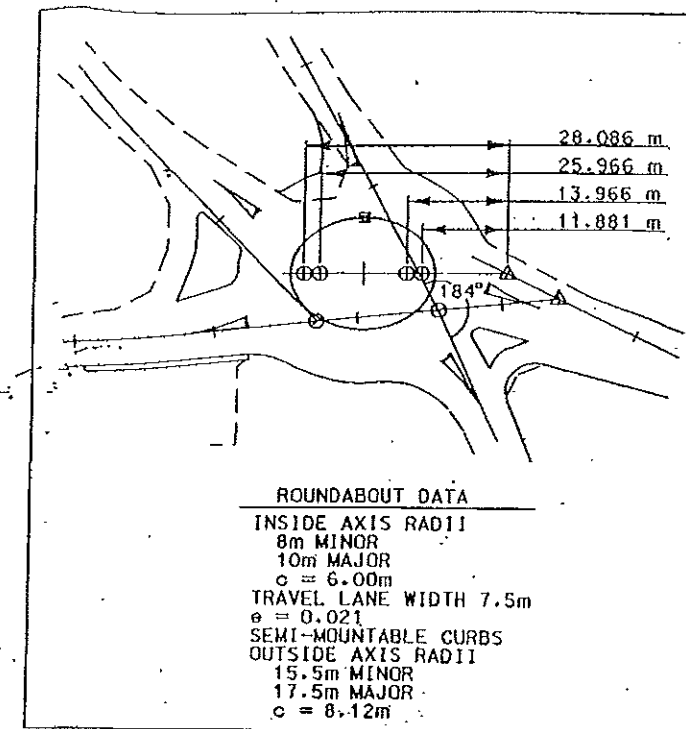

ROUNDAABOUT DATA
 INSIDE AXIS RADII
 8m MINOR
 10m MAJOR
 c = 6.00m
 TRAVEL LANE WIDTH 7.5m
 e = 0.021
 SEMI-MOUNTABLE CURBS
 OUTSIDE AXIS RADII
 15.5m MINOR
 17.5m MAJOR
 c = 8.12m

WORK ITEMS

- REMOVE HARDWOOD TREE AT INTERSECTION OF MATTISON RD. & ROUNDAABOUT
- CLOSE OFF DRIVE ON NORTHEAST SIDE OF ROUNDAABOUT
- CONSTRUCT CURBING/ISLAND TO CONTROL ACCESS AT GARAGE IN SOUTHWEST CORNER
- CONSTRUCT ONE DROP INLET AT ROUNDAABOUT; TIE INTO EXISTING SYSTEM

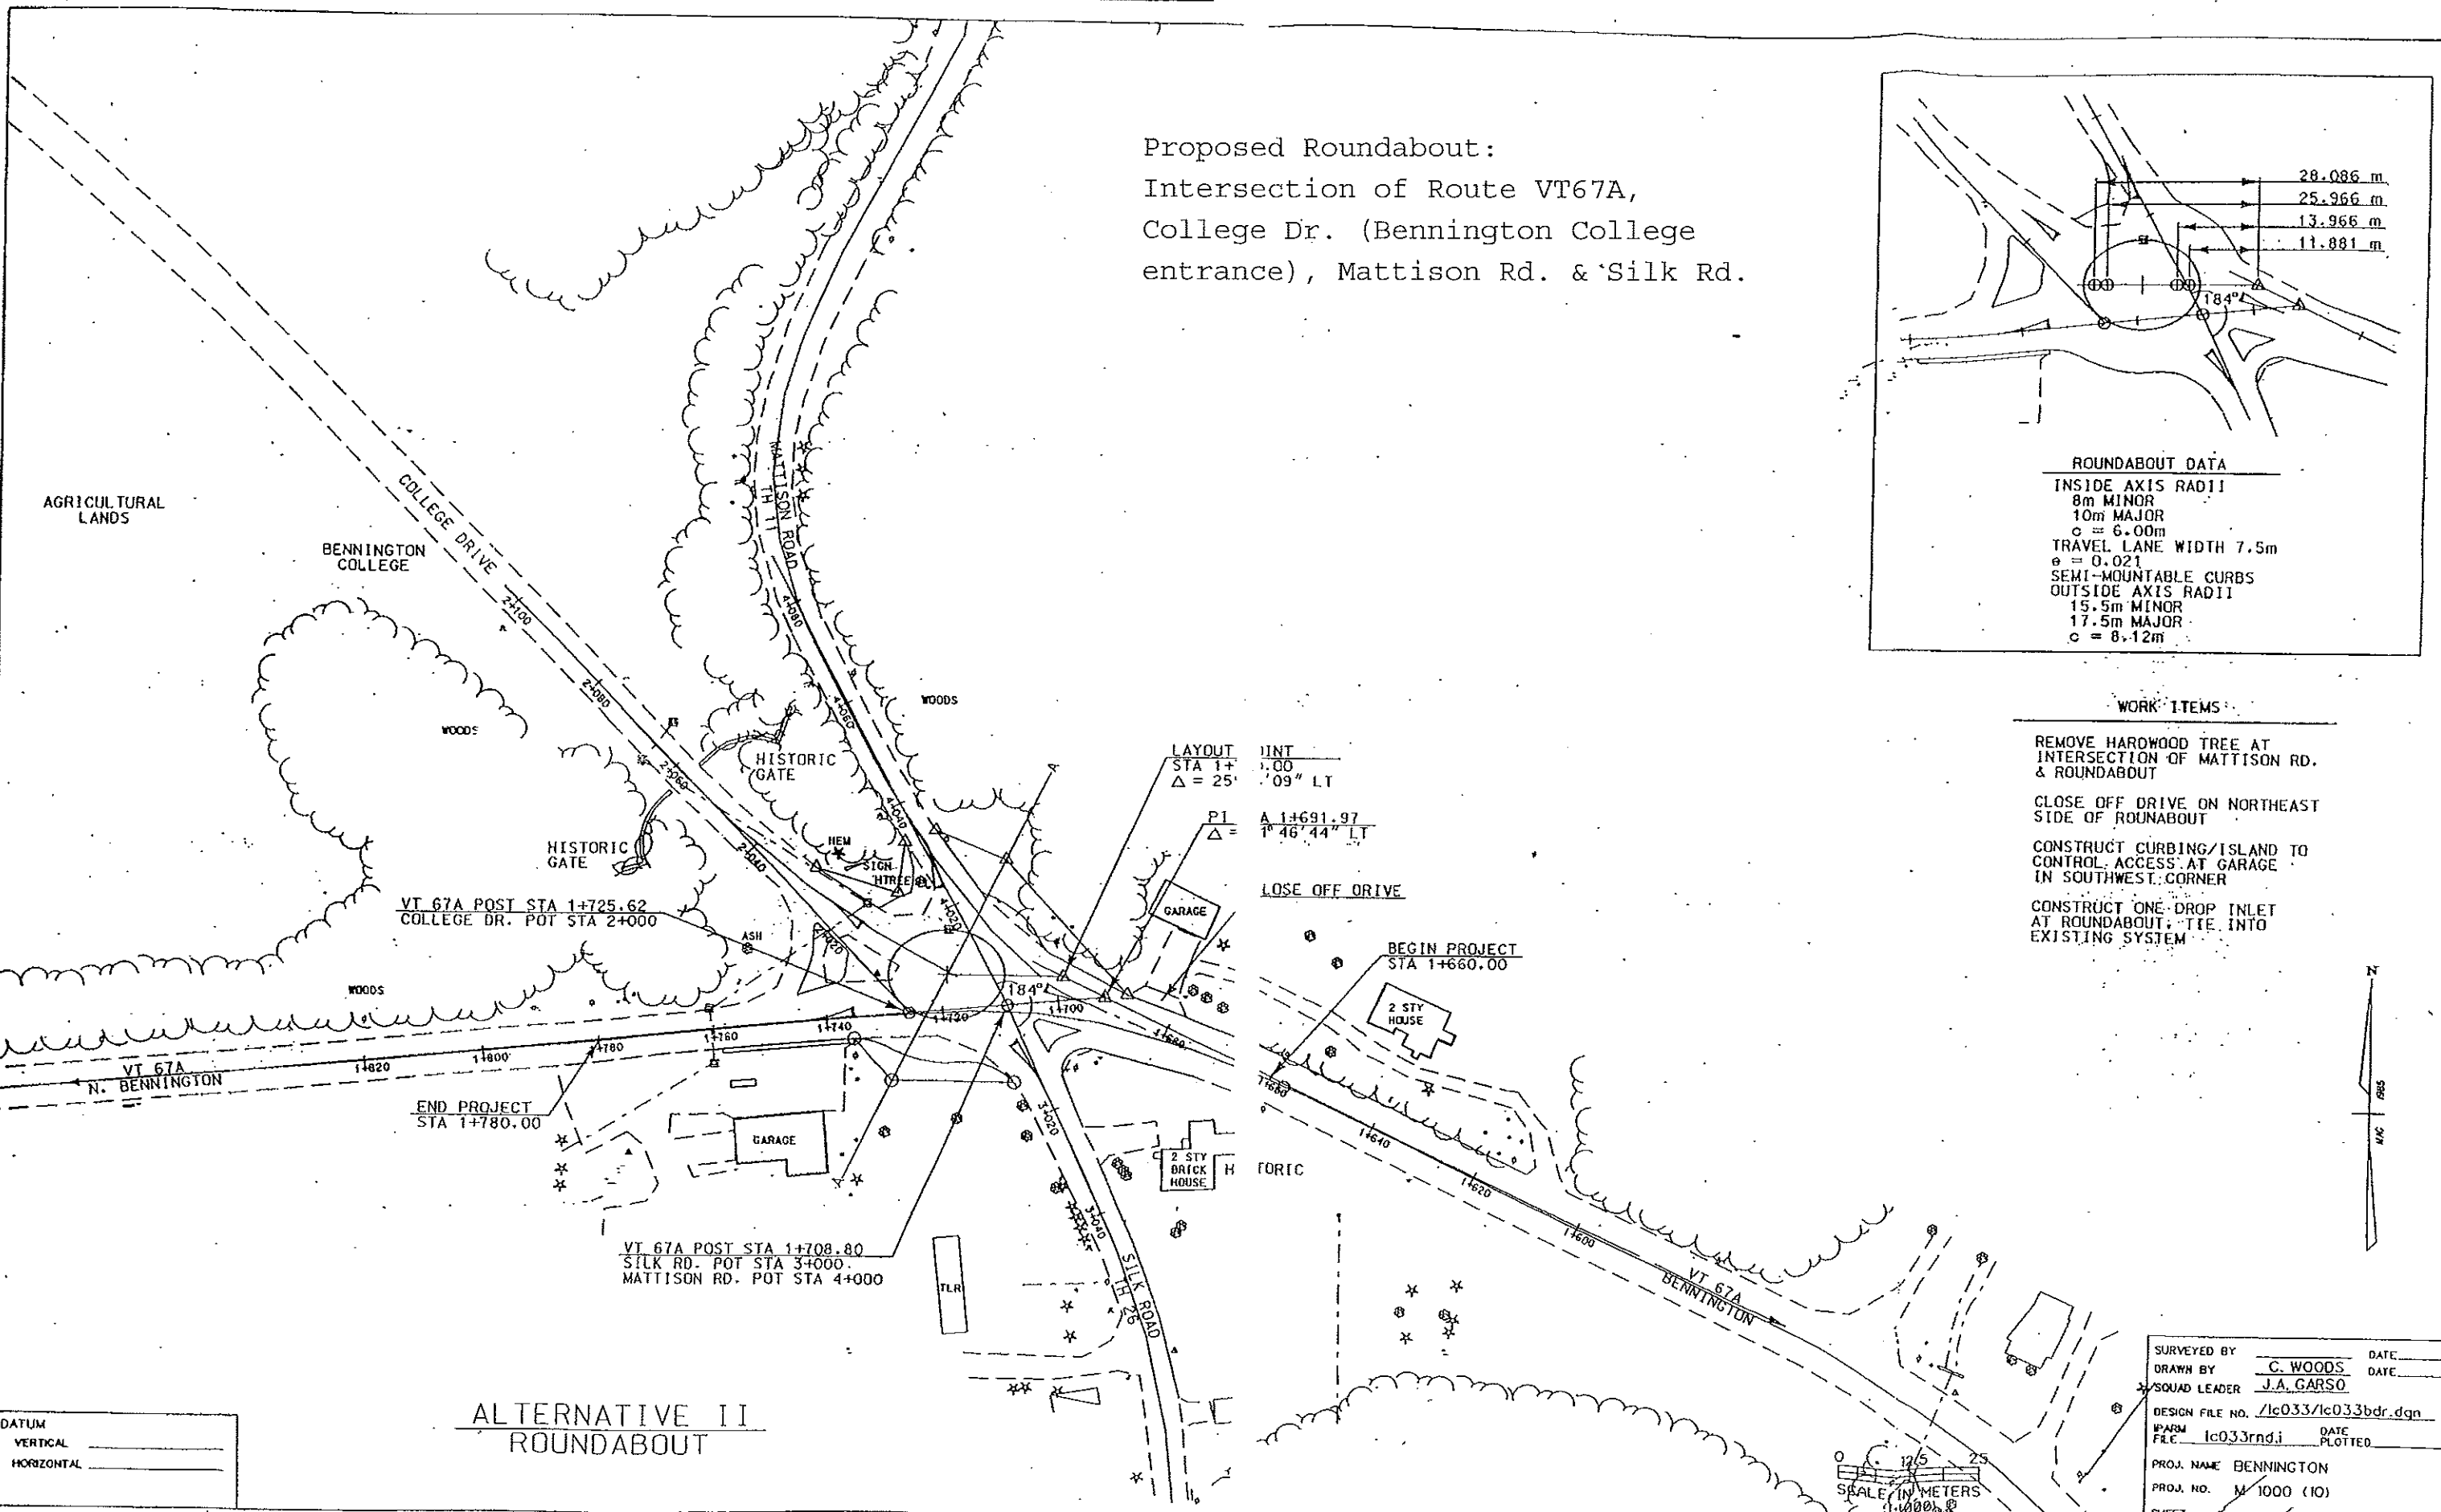

**ALTERNATIVE II
 ROUNDAABOUT**

SURVEYED BY	C. WOODS	DATE	
DRAWN BY	J.A. GARSO	DATE	
SQUAD LEADER			
DESIGN FILE NO.	/lc033/lc033bdr.dgn	DATE	
IPARM	lc033rnd.i	DATE	
F&C		PLOTTED	
PROJ. NAME	BENNINGTON		
PROJ. NO.	M 1000 (10)		
SHEET	OF	SHEETS	

DATUM
 VERTICAL _____
 HORIZONTAL _____