




Vanneste Hangen Brustlin, Inc.
 Transportation
 Land Development
 Environmental Services
 7095 US Route 7, P.O. Box 120
 North Ferrisburgh, Vermont 05753

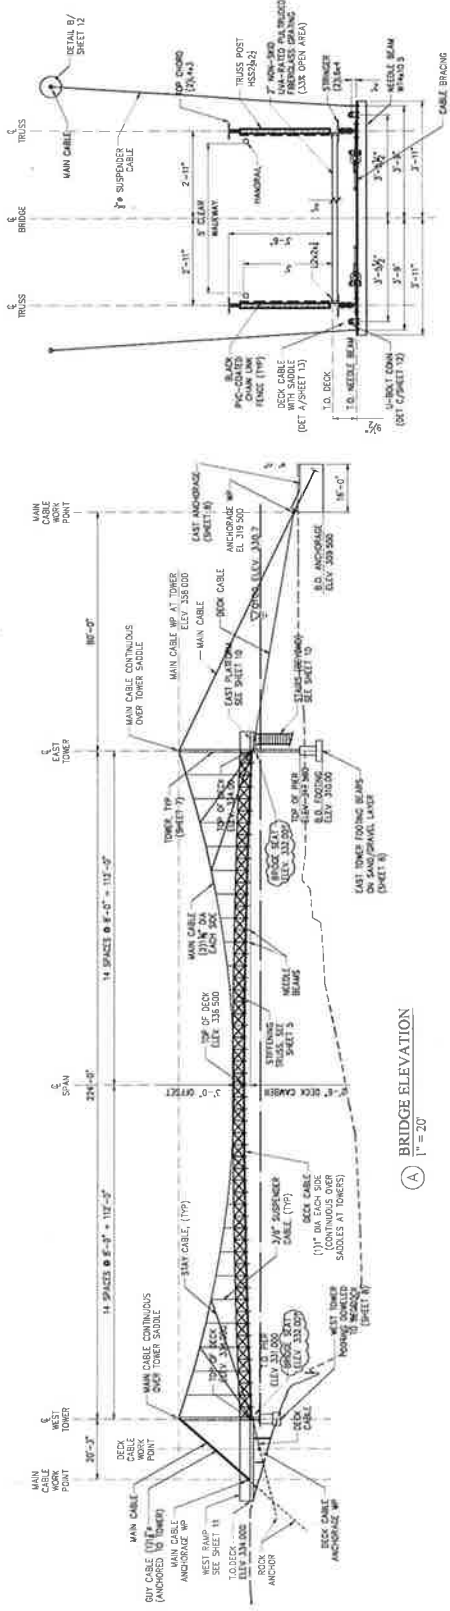

C TYPICAL SECTION AT SUSPENDERS
 $\frac{1}{2}'' = 1'-0''$



| NO. | DESCRIPTION | DATE | BY | CHKD. |
|-----|----------------------|----------|-----|-------|
Green Mountain Club
Winooski River Bridge


Not Approved for Construction
 07/21/15

Plan, Elevation & Sections

D TYPICAL SECTION AT OUTRIGGER
 $\frac{1}{2}'' = 1'-0''$

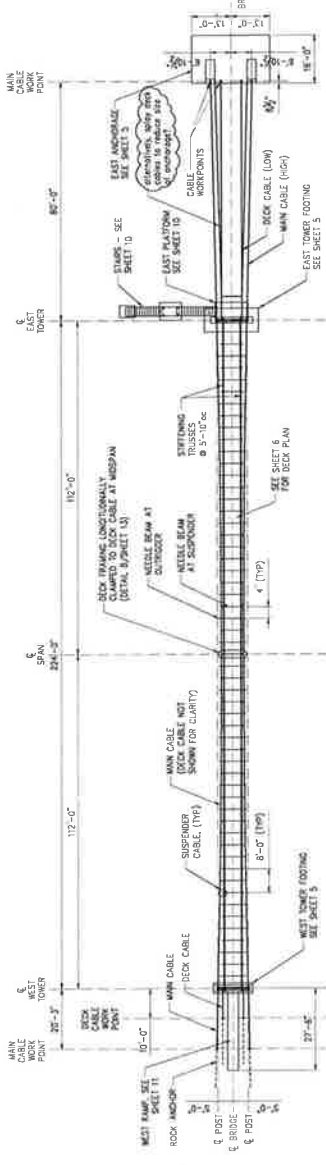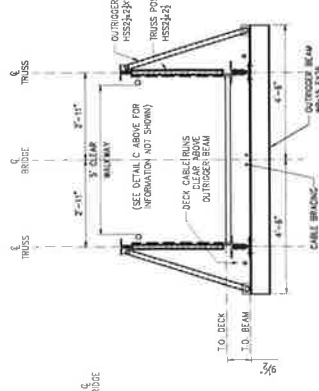

7/21/15
 07/21/15