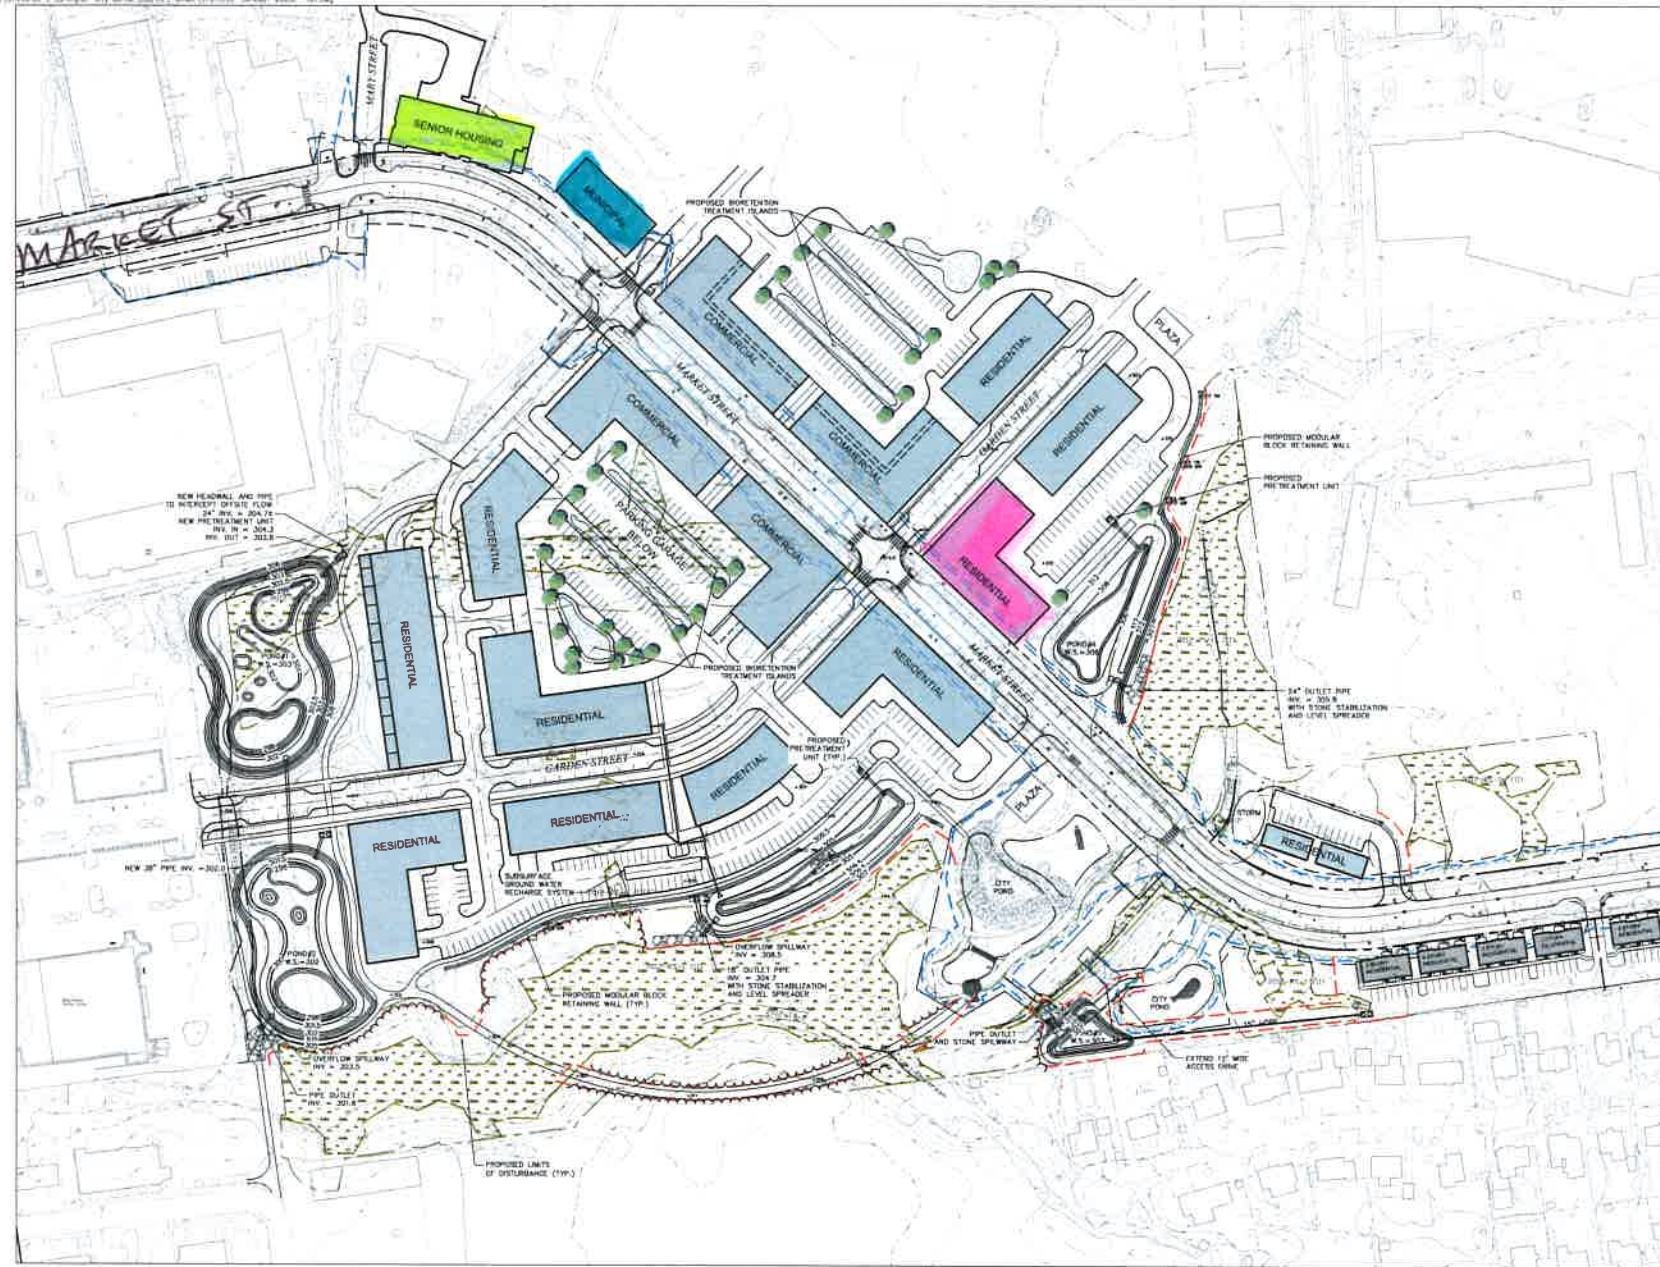


= Aillard Square - 39 apts. for older adults - Cathedral Square
 = Garden Apts - 60 apts. for general occupancy - Champlain Housing Trust

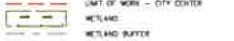

\\pvt\apps\design\15794320 3 - Burlington City Center\app\15794320 - Concept Master Plan.rvt

Dorset Street →



vhb.com

 40 IDX Dr
 Building 100 Suite 200
 South Burlington, VT 05403
 802.497.6100

LEGEND
 - - - - - LIMIT OF WORK - MARKET STREET (PREVIOUSLY PERMITTED)
 - - - - - LIMIT OF WORK - CITY CENTER
 WETLAND
 WETLAND BUFFER



South Burlington City Center
 South Burlington, Vermont

DATE	DESCRIPTION

Wetland Permitting Jun. 20, 2017
 Not Approved for Construction

Concept Master Plan

CP-1.00

1	1
Project Number: 57943.00	

= proposed municipal building/library/senior center