



Q:\2011 Drawings\11030 Airport Sand\Current\C-1 Soil Mapping.dwg Plotter: 11/22/2019 1:08:04 PM

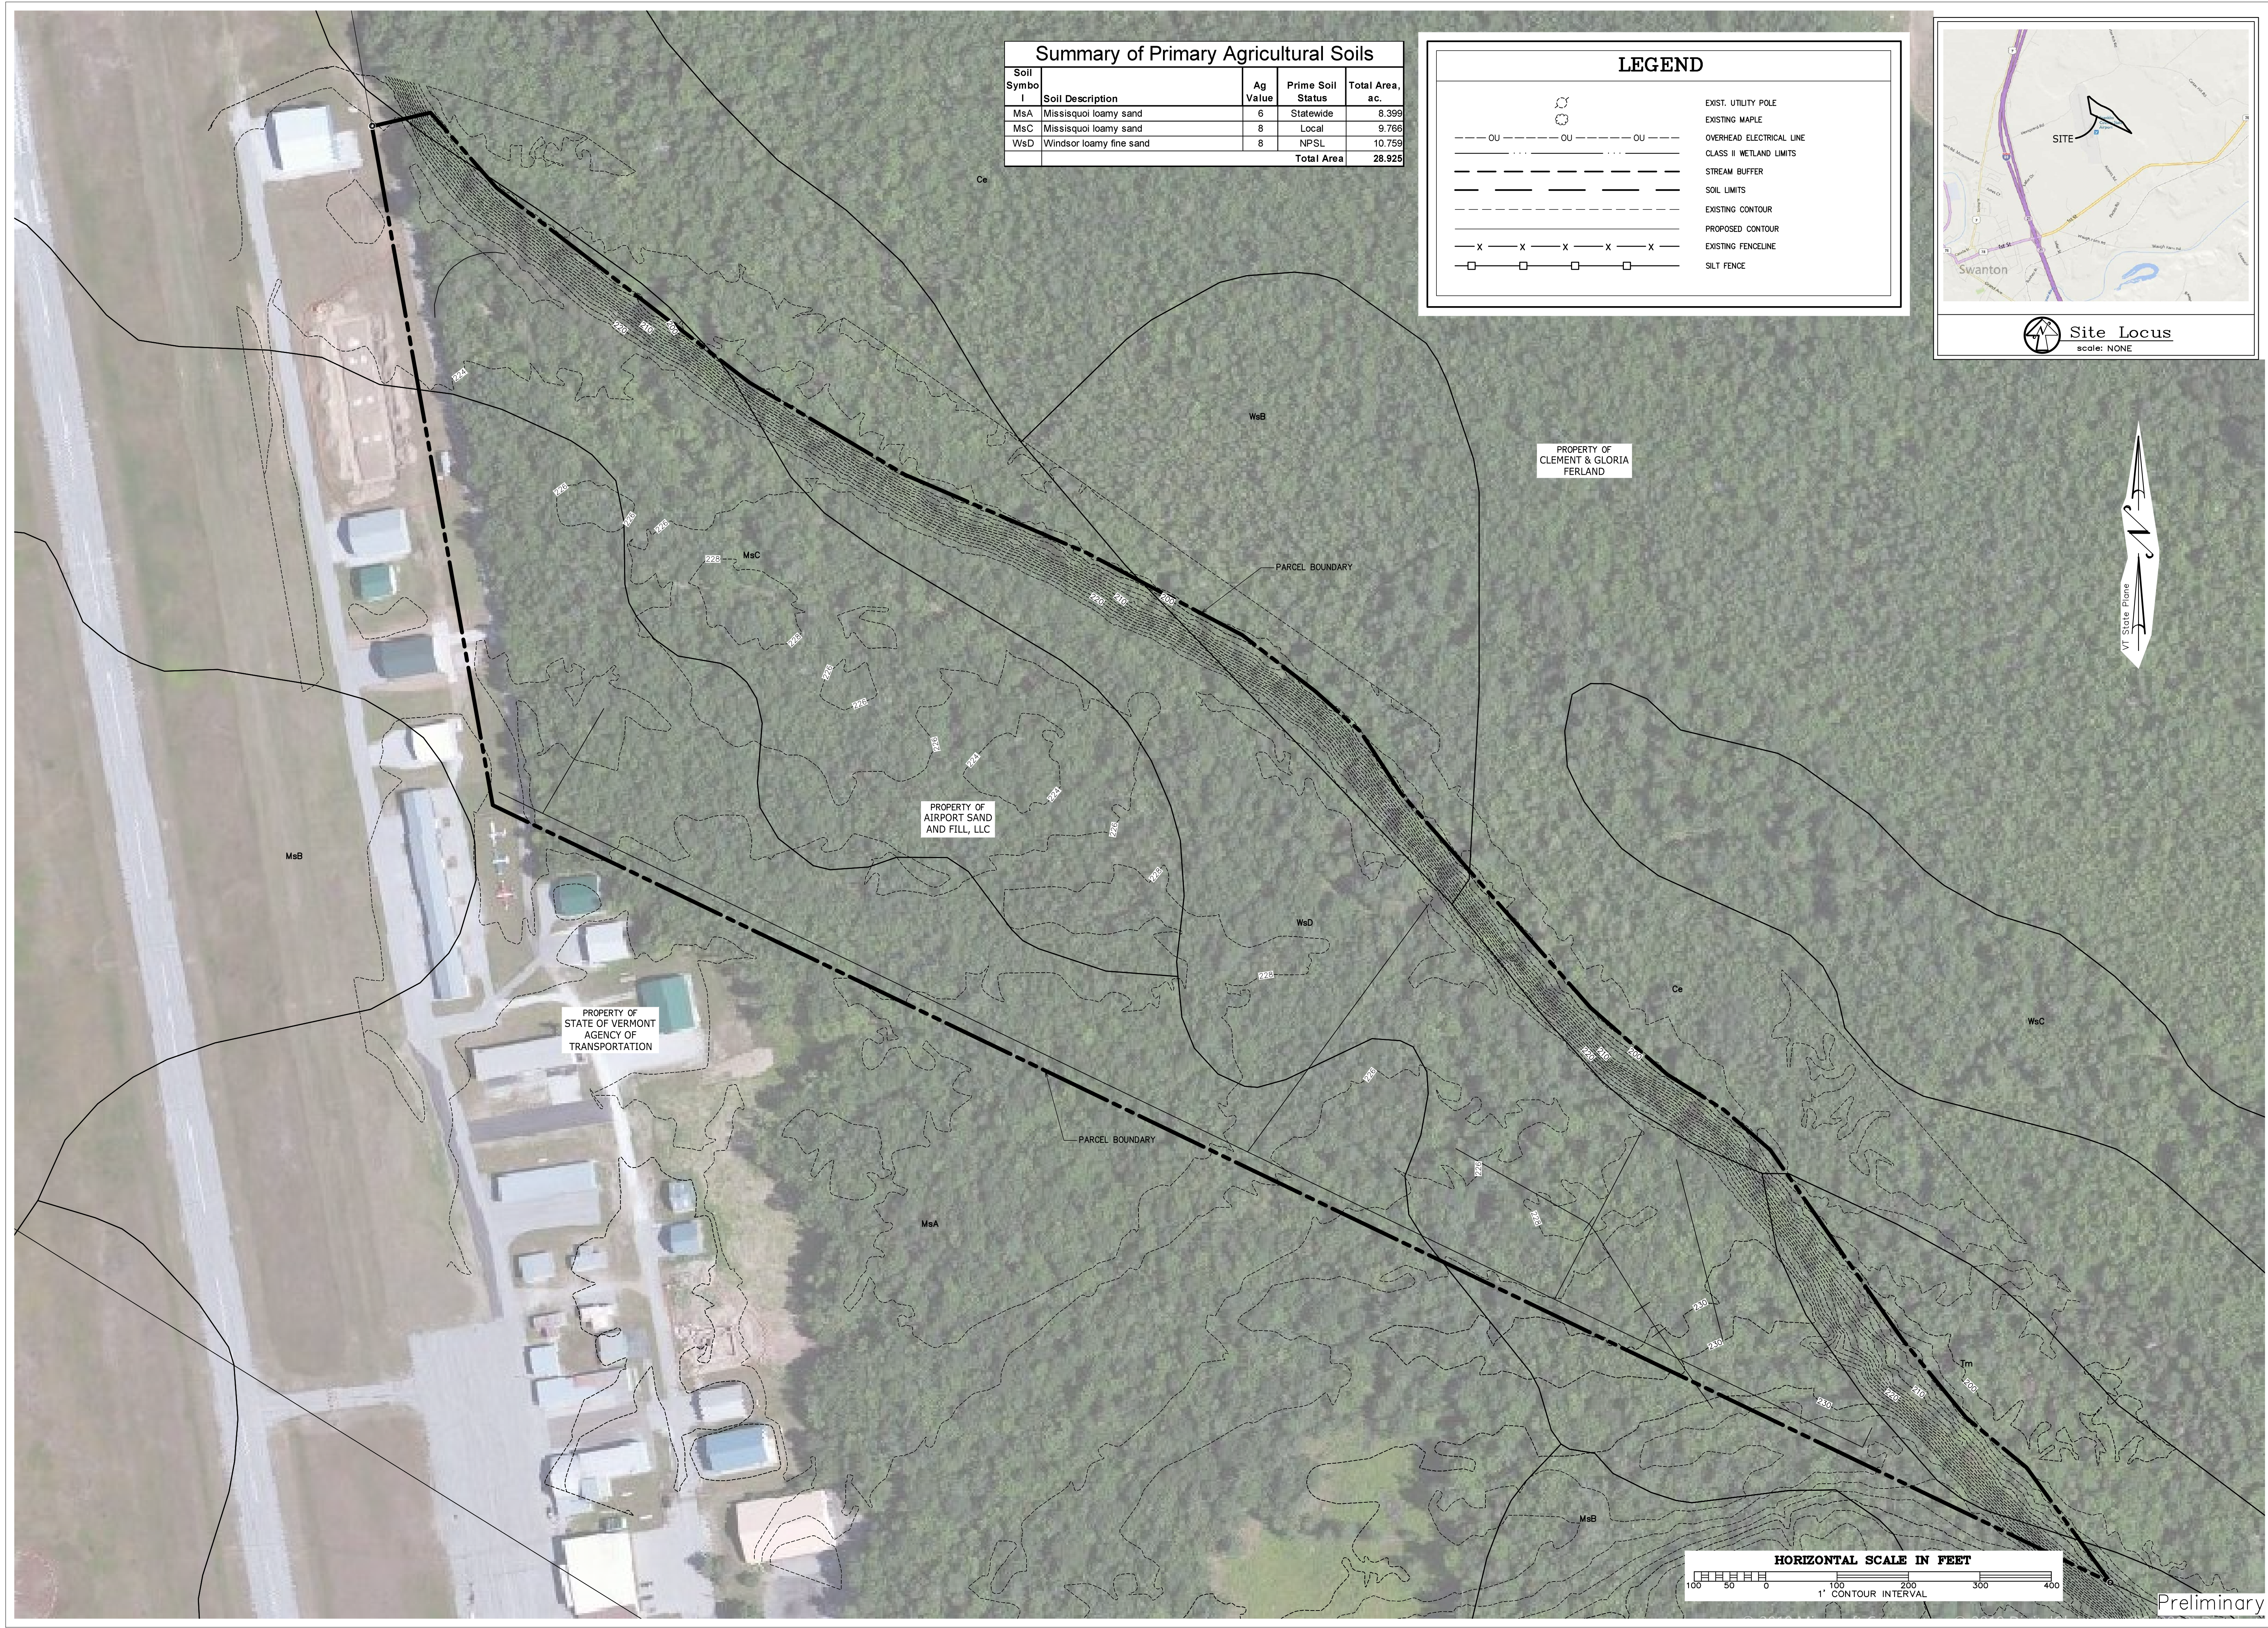

Summary of Primary Agricultural Soils				
Soil Symbol	Soil Description	Ag Value	Prime Soil Status	Total Area, ac.
MsA	Missisquoi loamy sand	6	Statewide	8.399
MsC	Missisquoi loamy sand	8	Local	9.766
WsD	Windsor loamy fine sand	8	NPSL	10.759
Total Area				28.925

LEGEND	
	EXIST. UTILITY POLE
	EXISTING MAPLE
	OVERHEAD ELECTRICAL LINE
	CLASS II WETLAND LIMITS
	STREAM BUFFER
	SOIL LIMITS
	EXISTING CONTOUR
	PROPOSED CONTOUR
	EXISTING FENCELINE
	SILT FENCE

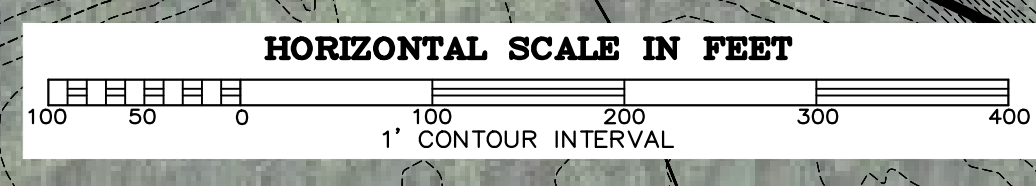

Preliminary

	PROJECT: 11030	DATE: November 12, 2019
	DESIGN: PJC	DRAWN: CHW
Soils Mapping James & Janet Harrison Georgia, VT Airport Technology Park Airport Road Highgate, VT	CIVIL C-1	Tel: 802-524-2113 Fax: 802-524-9681 103 Fairfax Rd. St. Albans, Vermont 05478 © COPYRIGHT 2019 Cross Consulting Engineers, P.C.