

Project Location



**NOTES**

- SHADING REPRESENTS HOMES THAT ARE SHOWN WITH ROUTINE WATER MAINER DISTRIBUTION SYSTEM. (FEB 2018)
- SHADING WITH RED CROSSES REPRESENTS HOMES THAT ARE ROUTINE WATER SAMPLE SOURCE SITES.

PROPERTY LINES ARE FOR ILLUSTRATIVE USE ONLY. THE PROPERTY LINES AROUND THE WELL BUILDING ARE BASED ON A TRUBEL CONSULTING ENGINEERS, INC. IN FEBRUARY 1998. THOSE ARE THE ONLY ORDER LINES THAT ARE ACCURATE ON THIS PLAN. PROPERTY LINES ARE NOT TO BE USED FOR BOUNDARY PLAT FOR INFORMATION REGARDING THE WELL BUILDING LOT.

— APPROXIMATE WATERLINE

#92 PROPERTY 911 ADDRESS

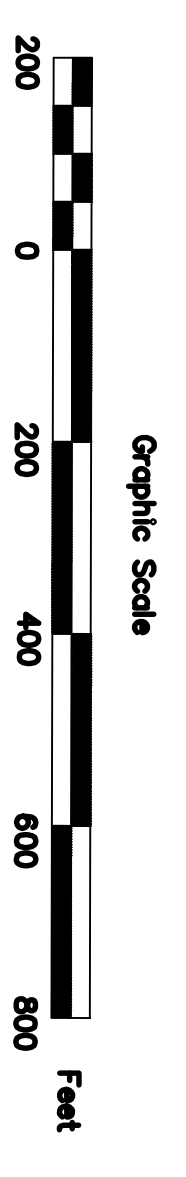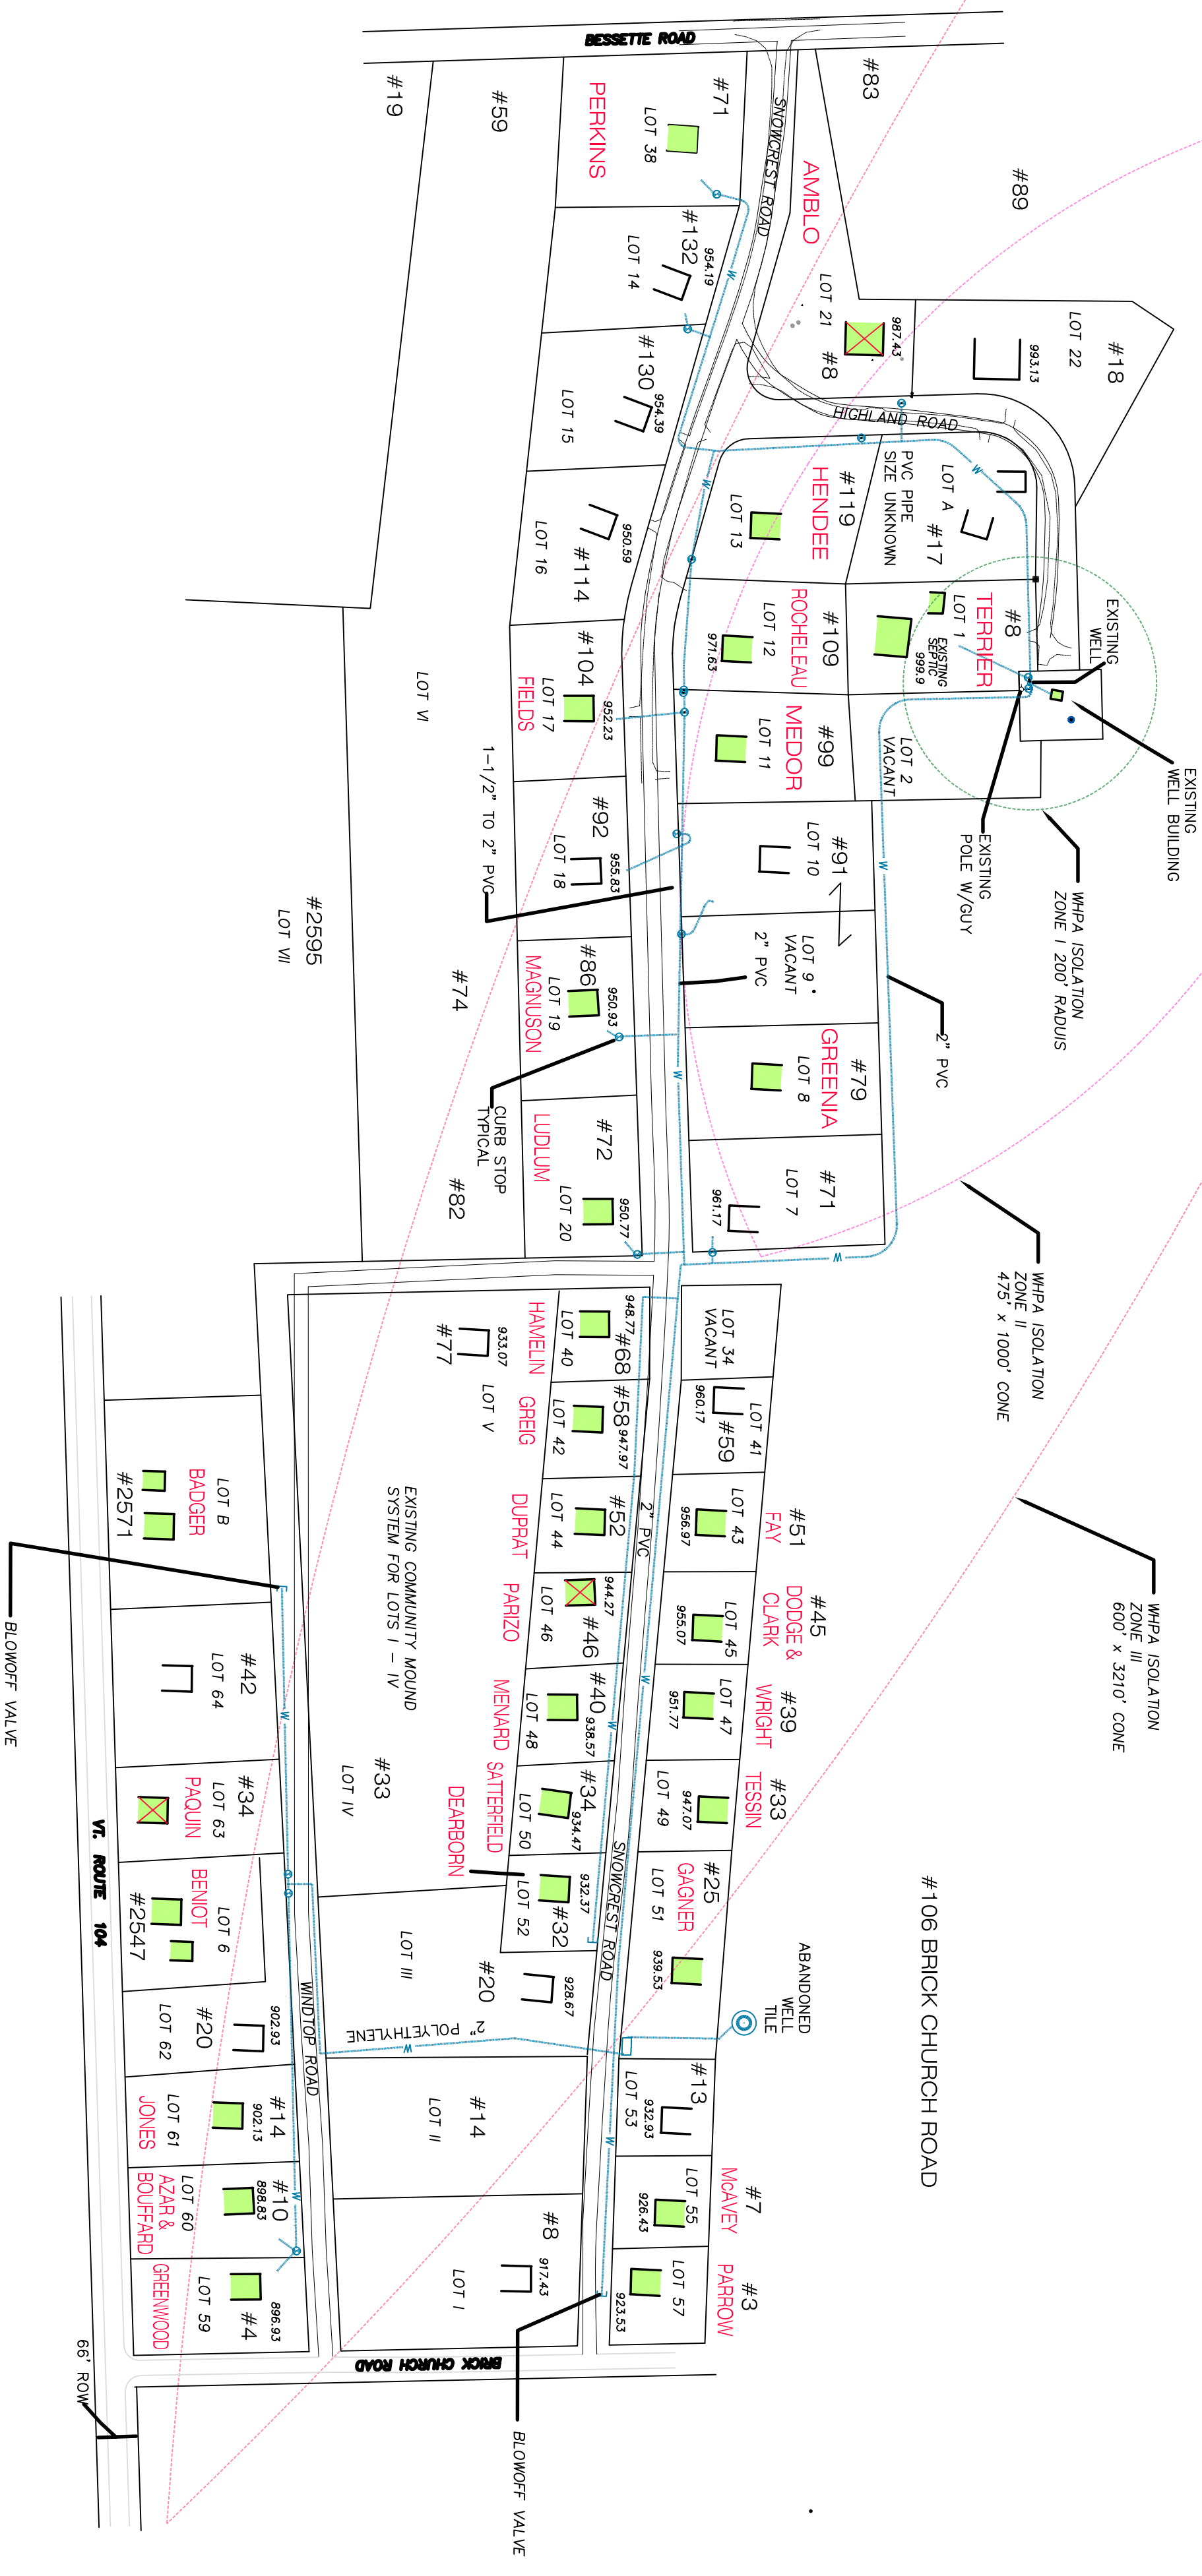

No.	Revision	Date

**FAIRFAX FIRE DISTRICT 1**  
 Windtop Acres  
 Fairfax, Vermont

It is the user's responsibility to ensure this copy contains the latest revisions.